


FLOOR PLAN  
1/8" = 1'-0"

CALIFORNIA HEALTH BENEFIT EXCHANGE  
1ST FLOOR PLAN  
FRESNO, CALIFORNIA

19447.00 05/31/2019

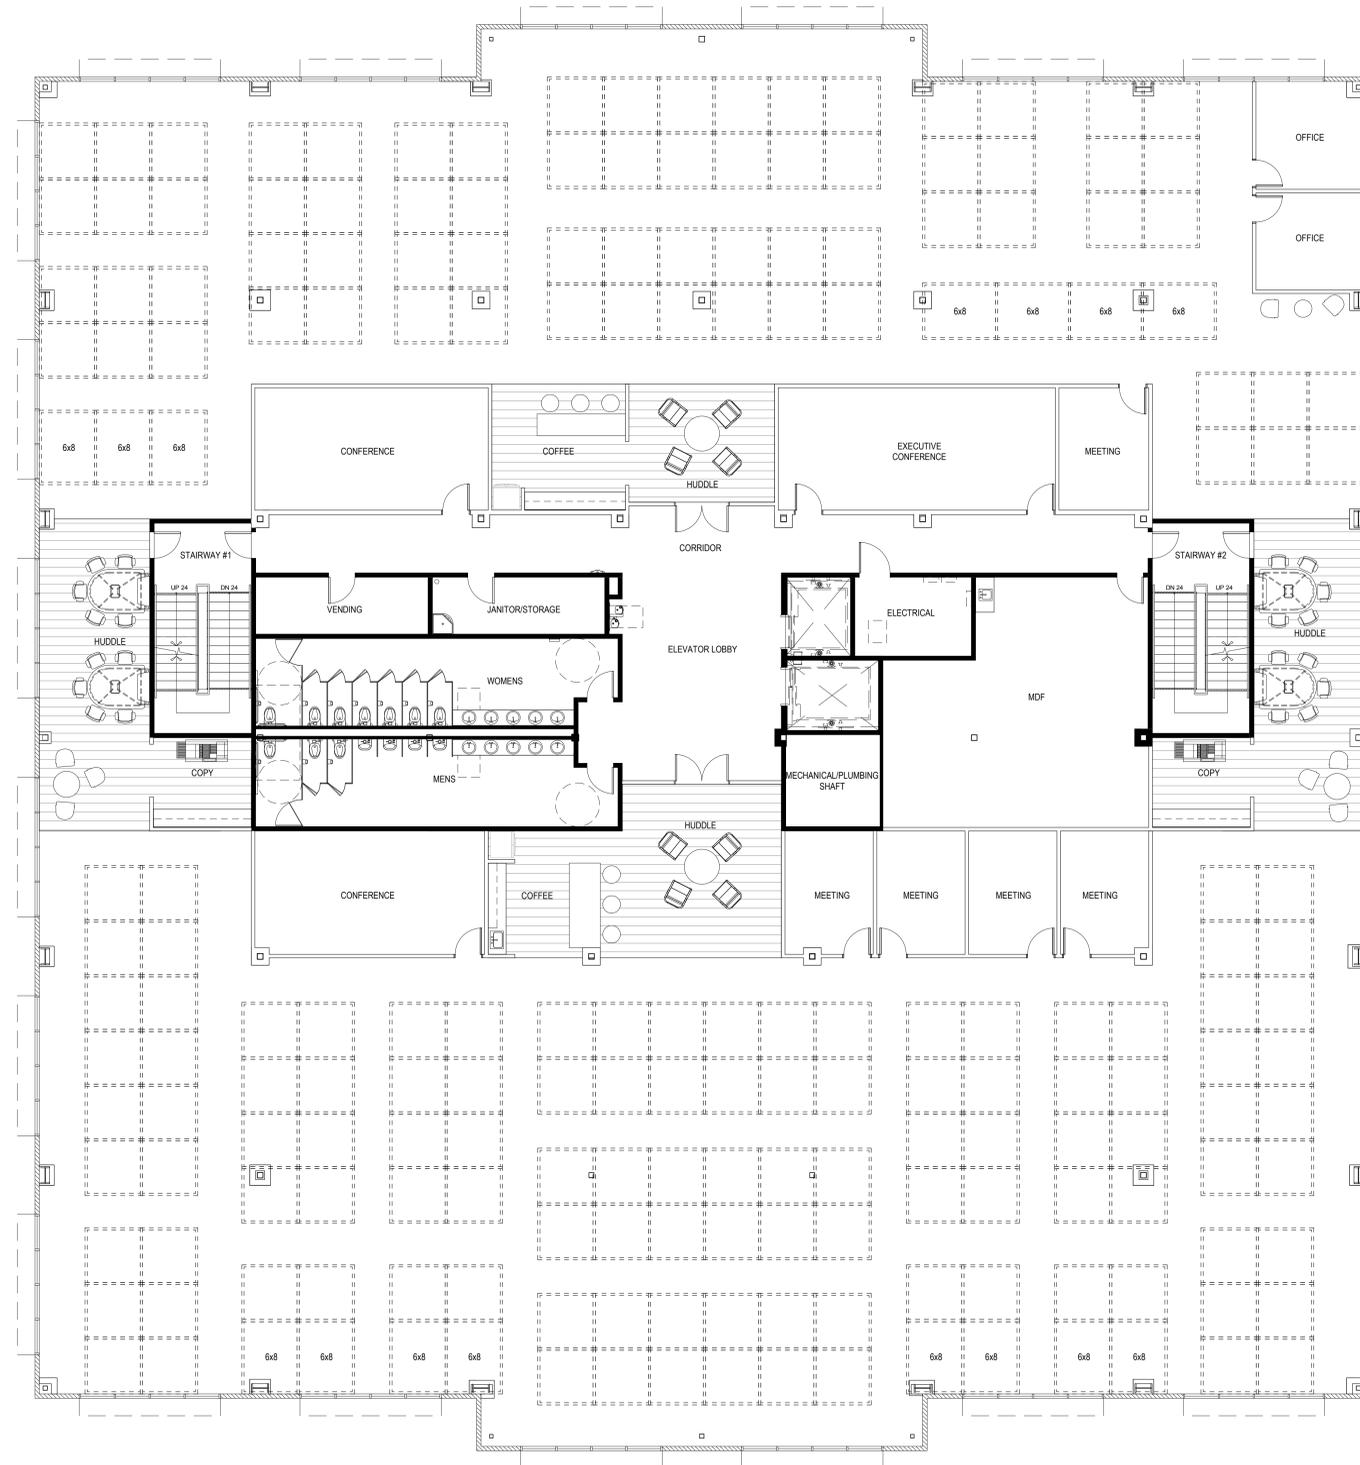


2ND FLOOR PLAN  
1/8" = 1'-0"

# CALIFORNIA HEALTH BENEFIT EXCHANGE 2ND FLOOR PLAN - SPACE PLAN OPTION #1

FRESNO, CALIFORNIA

19447.00

06/06/2019

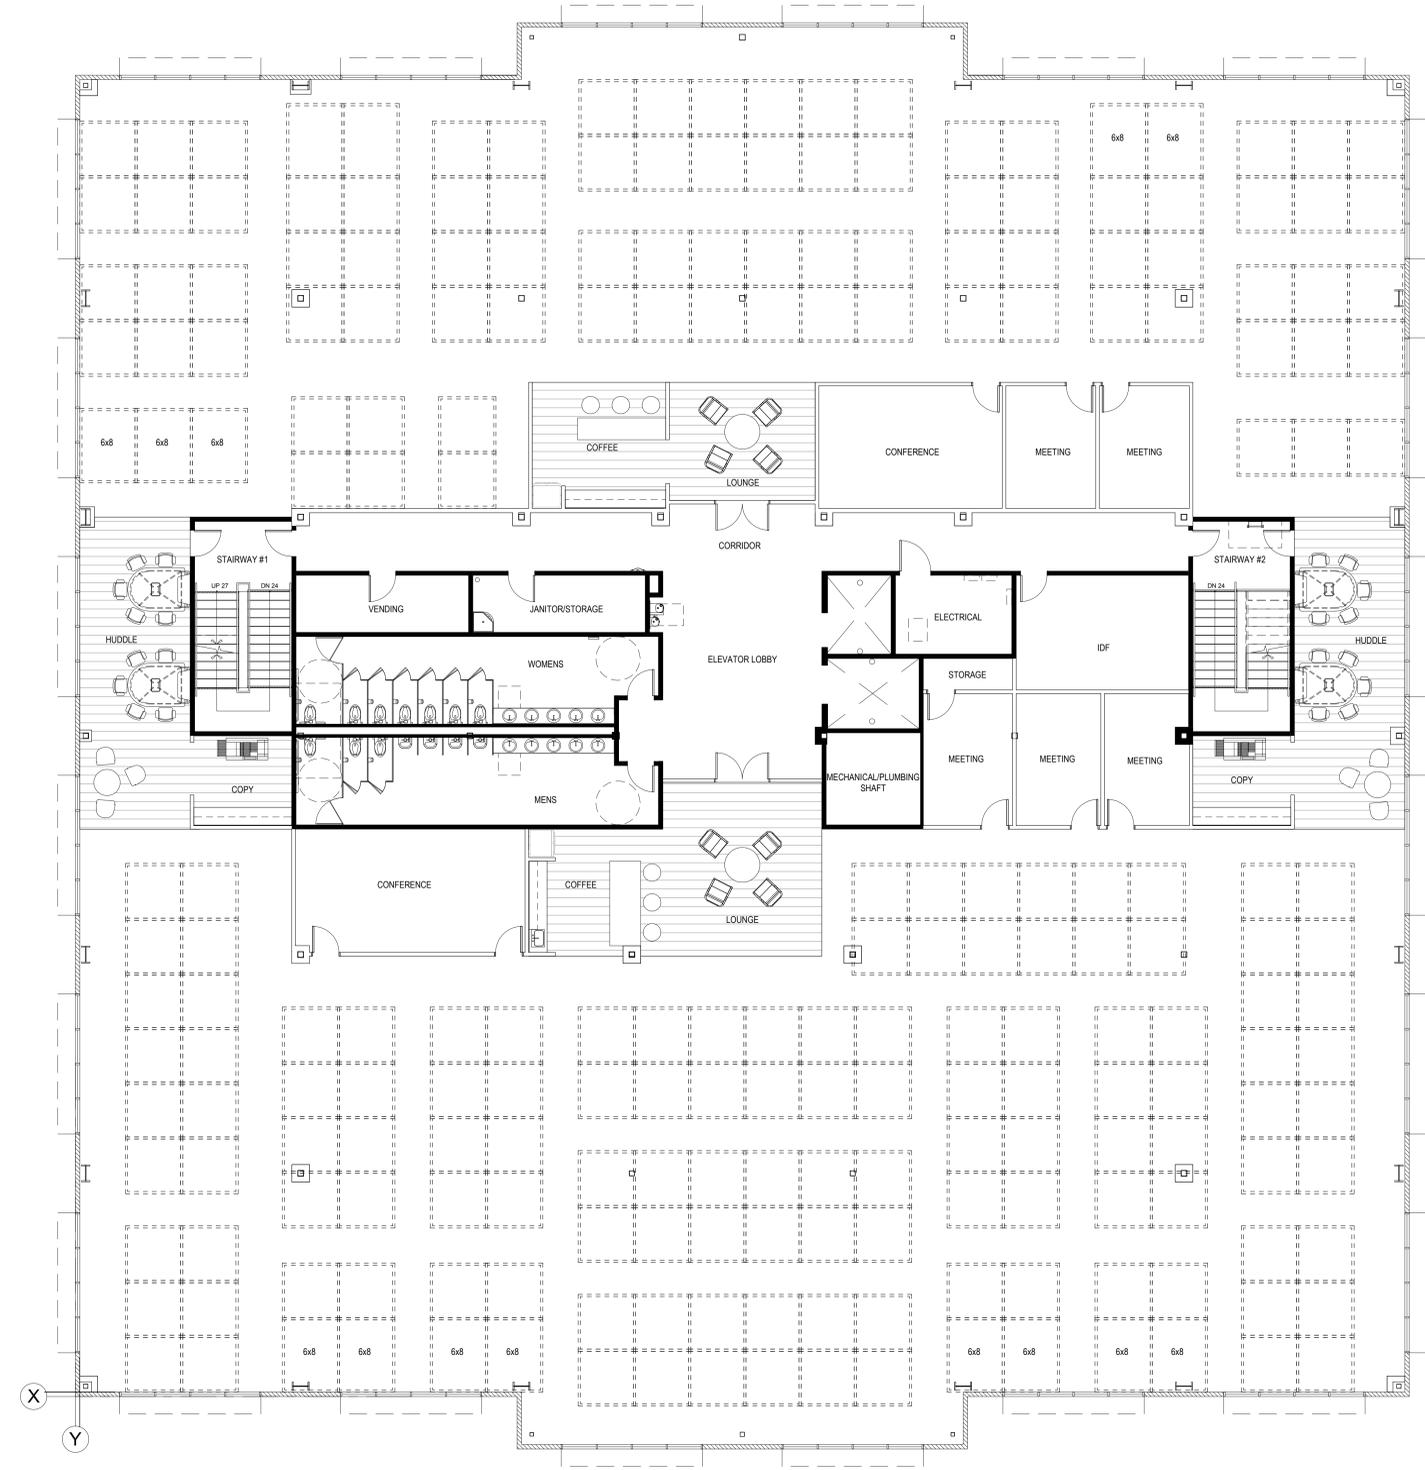

3RD FLOOR PLAN  
1/8" = 1'-0"

CALIFORNIA HEALTH BENEFIT EXCHANGE  
3RD FLOOR PLAN - SPACE PLAN OPTION #1  
FRESNO, CALIFORNIA

19447.00 06/06/2019