

PARC STUDIO



COVERED CA EXPO

PHASE I/2 - FINAL DESIGN


FINISH REVIEW & APPROVAL

- LOBBY / FRONT CONFERENCE ROOM
- CENTRALIZED MEETING SPACE
- CAFETERIA
- SECOND FLOOR ATRIUM
- EMPLOYEE “GENIUS” BAR
- SIERRA CONFERENCE ROOM

This image is a digital design palette for the 'COVERED CA EXPO' project by PARC STUDIO. It is a collage of various design elements including colors, textures, and photographs. At the top right, the text 'DIGITAL DESIGN PALETTE' is written in a clean, sans-serif font. The palette itself is composed of numerous overlapping rectangular swatches. These include solid colors in shades of teal, orange, yellow, red, and grey. There are also textured swatches such as wood grain in various tones, stone patterns, and abstract geometric designs. A central photograph shows a modern interior space with a curved wall, a potted plant, and a small table. Another photograph at the bottom left shows a lush green wall with various plants. The overall aesthetic is contemporary and sophisticated. At the bottom left, the text 'COVERED CA EXPO' is written in a large, bold, sans-serif font. At the bottom right, the 'PARC STUDIO' logo is visible, consisting of a stylized circular emblem and the company name.

This image is a digital design palette for the 'COVERED CA EXPO' project by PARC STUDIO. It is a collage of various design elements. At the top right, the text 'DIGITAL DESIGN PALETTE' is written in a clean, sans-serif font. The background is a mix of textures: wood grain, stone, and abstract patterns. A central photograph shows a modern interior space with a curved wall, a potted plant, and a desk. To the left, there is a vertical stack of color swatches in shades of teal, orange, yellow, and grey. To the right, there is a vertical stack of color swatches in shades of dark blue, teal, orange, yellow, and red. At the bottom left, the text 'COVERED CA EXPO' is written in a large, bold, sans-serif font. At the bottom right, the text 'PARC STUDIO' is written in a smaller, sans-serif font, accompanied by a circular logo.




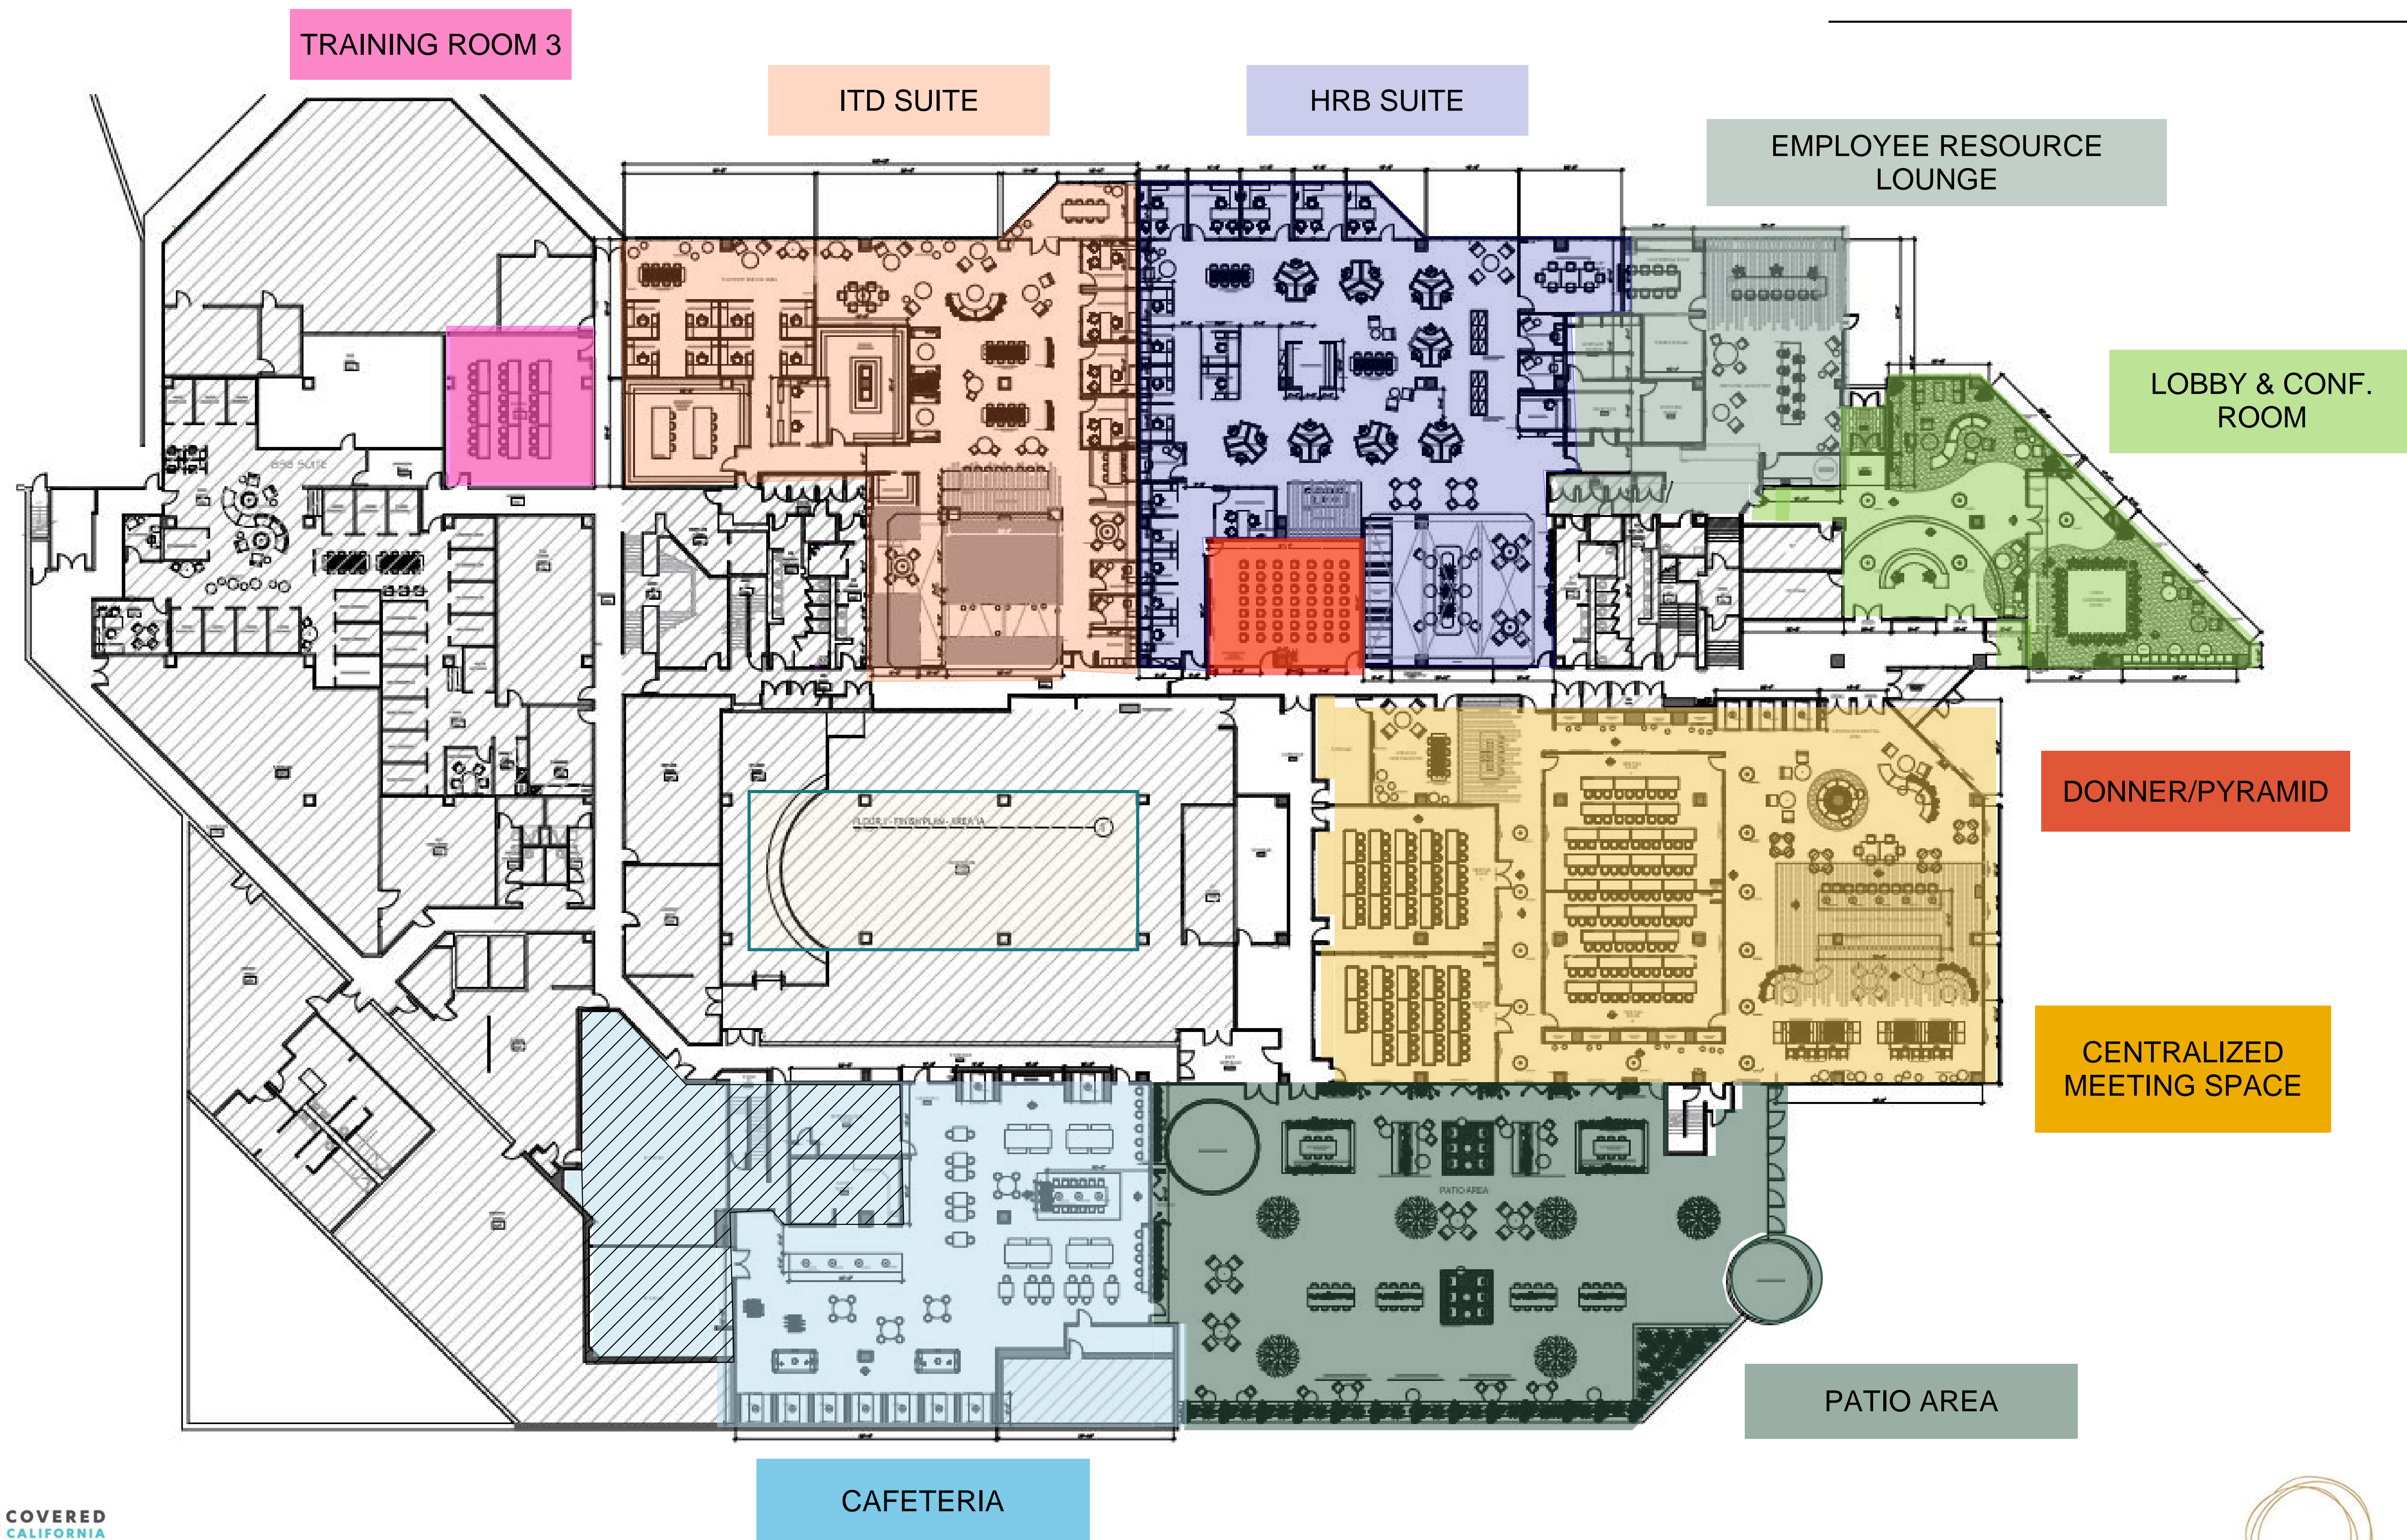



2nd FLOOR
ATRIUM

SIERRA CONF.
ROOM

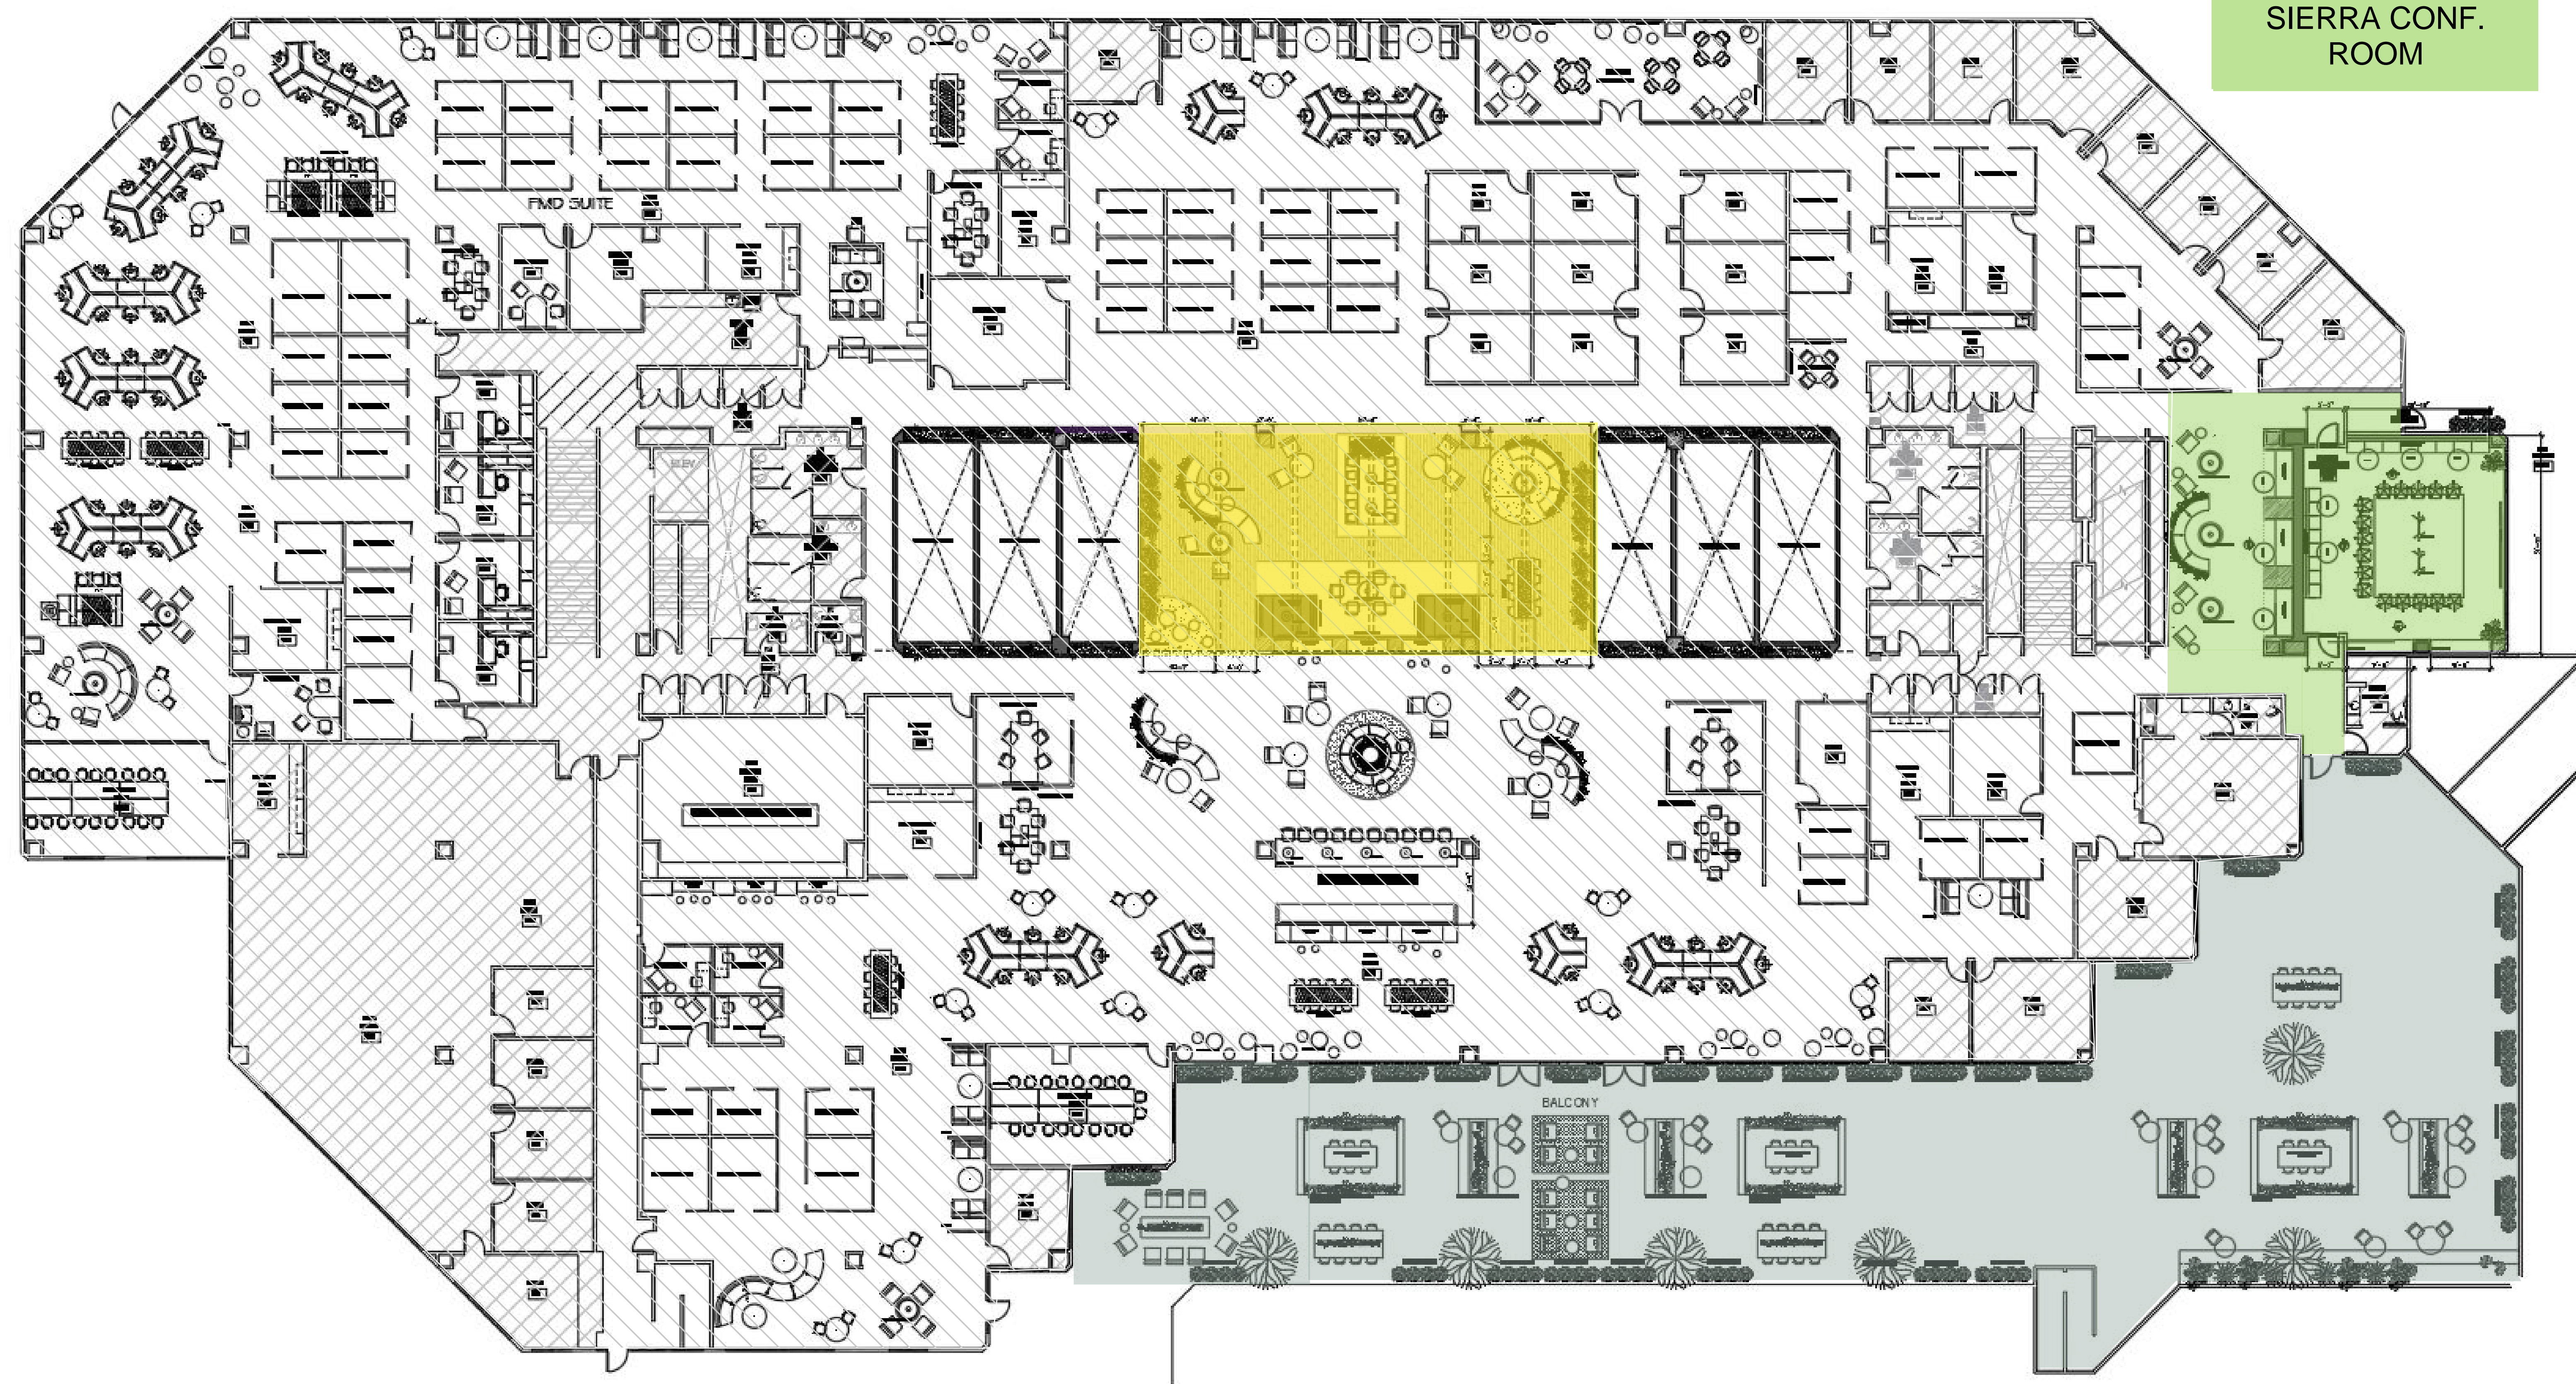

BALCONY AREA



PHASE 1 : (HIGHLIGHTED AREAS ONLY)

PARC STUDIO

SQUARE FOOTAGE

1ST FLOOR

TRAINING ROOM 3 921.67 SF

CAFETERIA 4,334.11 SF

PATIO AREA 7,901.84 SF

CENTRALIZED MEETING SPACE 9,910.76 SF

EMPLOYEE RESOURCE LOUNGE 2,823.17 SF

LOBBY & CONF. ROOM 3,076.75 SF

ITD SUITE 7,122.97 SF

HRB SUITE 7,111.9 SF

DONNER/PYRAMID 806.58 SF


2ND FLOOR

2nd FLOOR ATRIUM 2,101.21 SF


BALCONY AREA 8,737.43 SF

SIERRA CONF. ROOM 2,001.07 SF



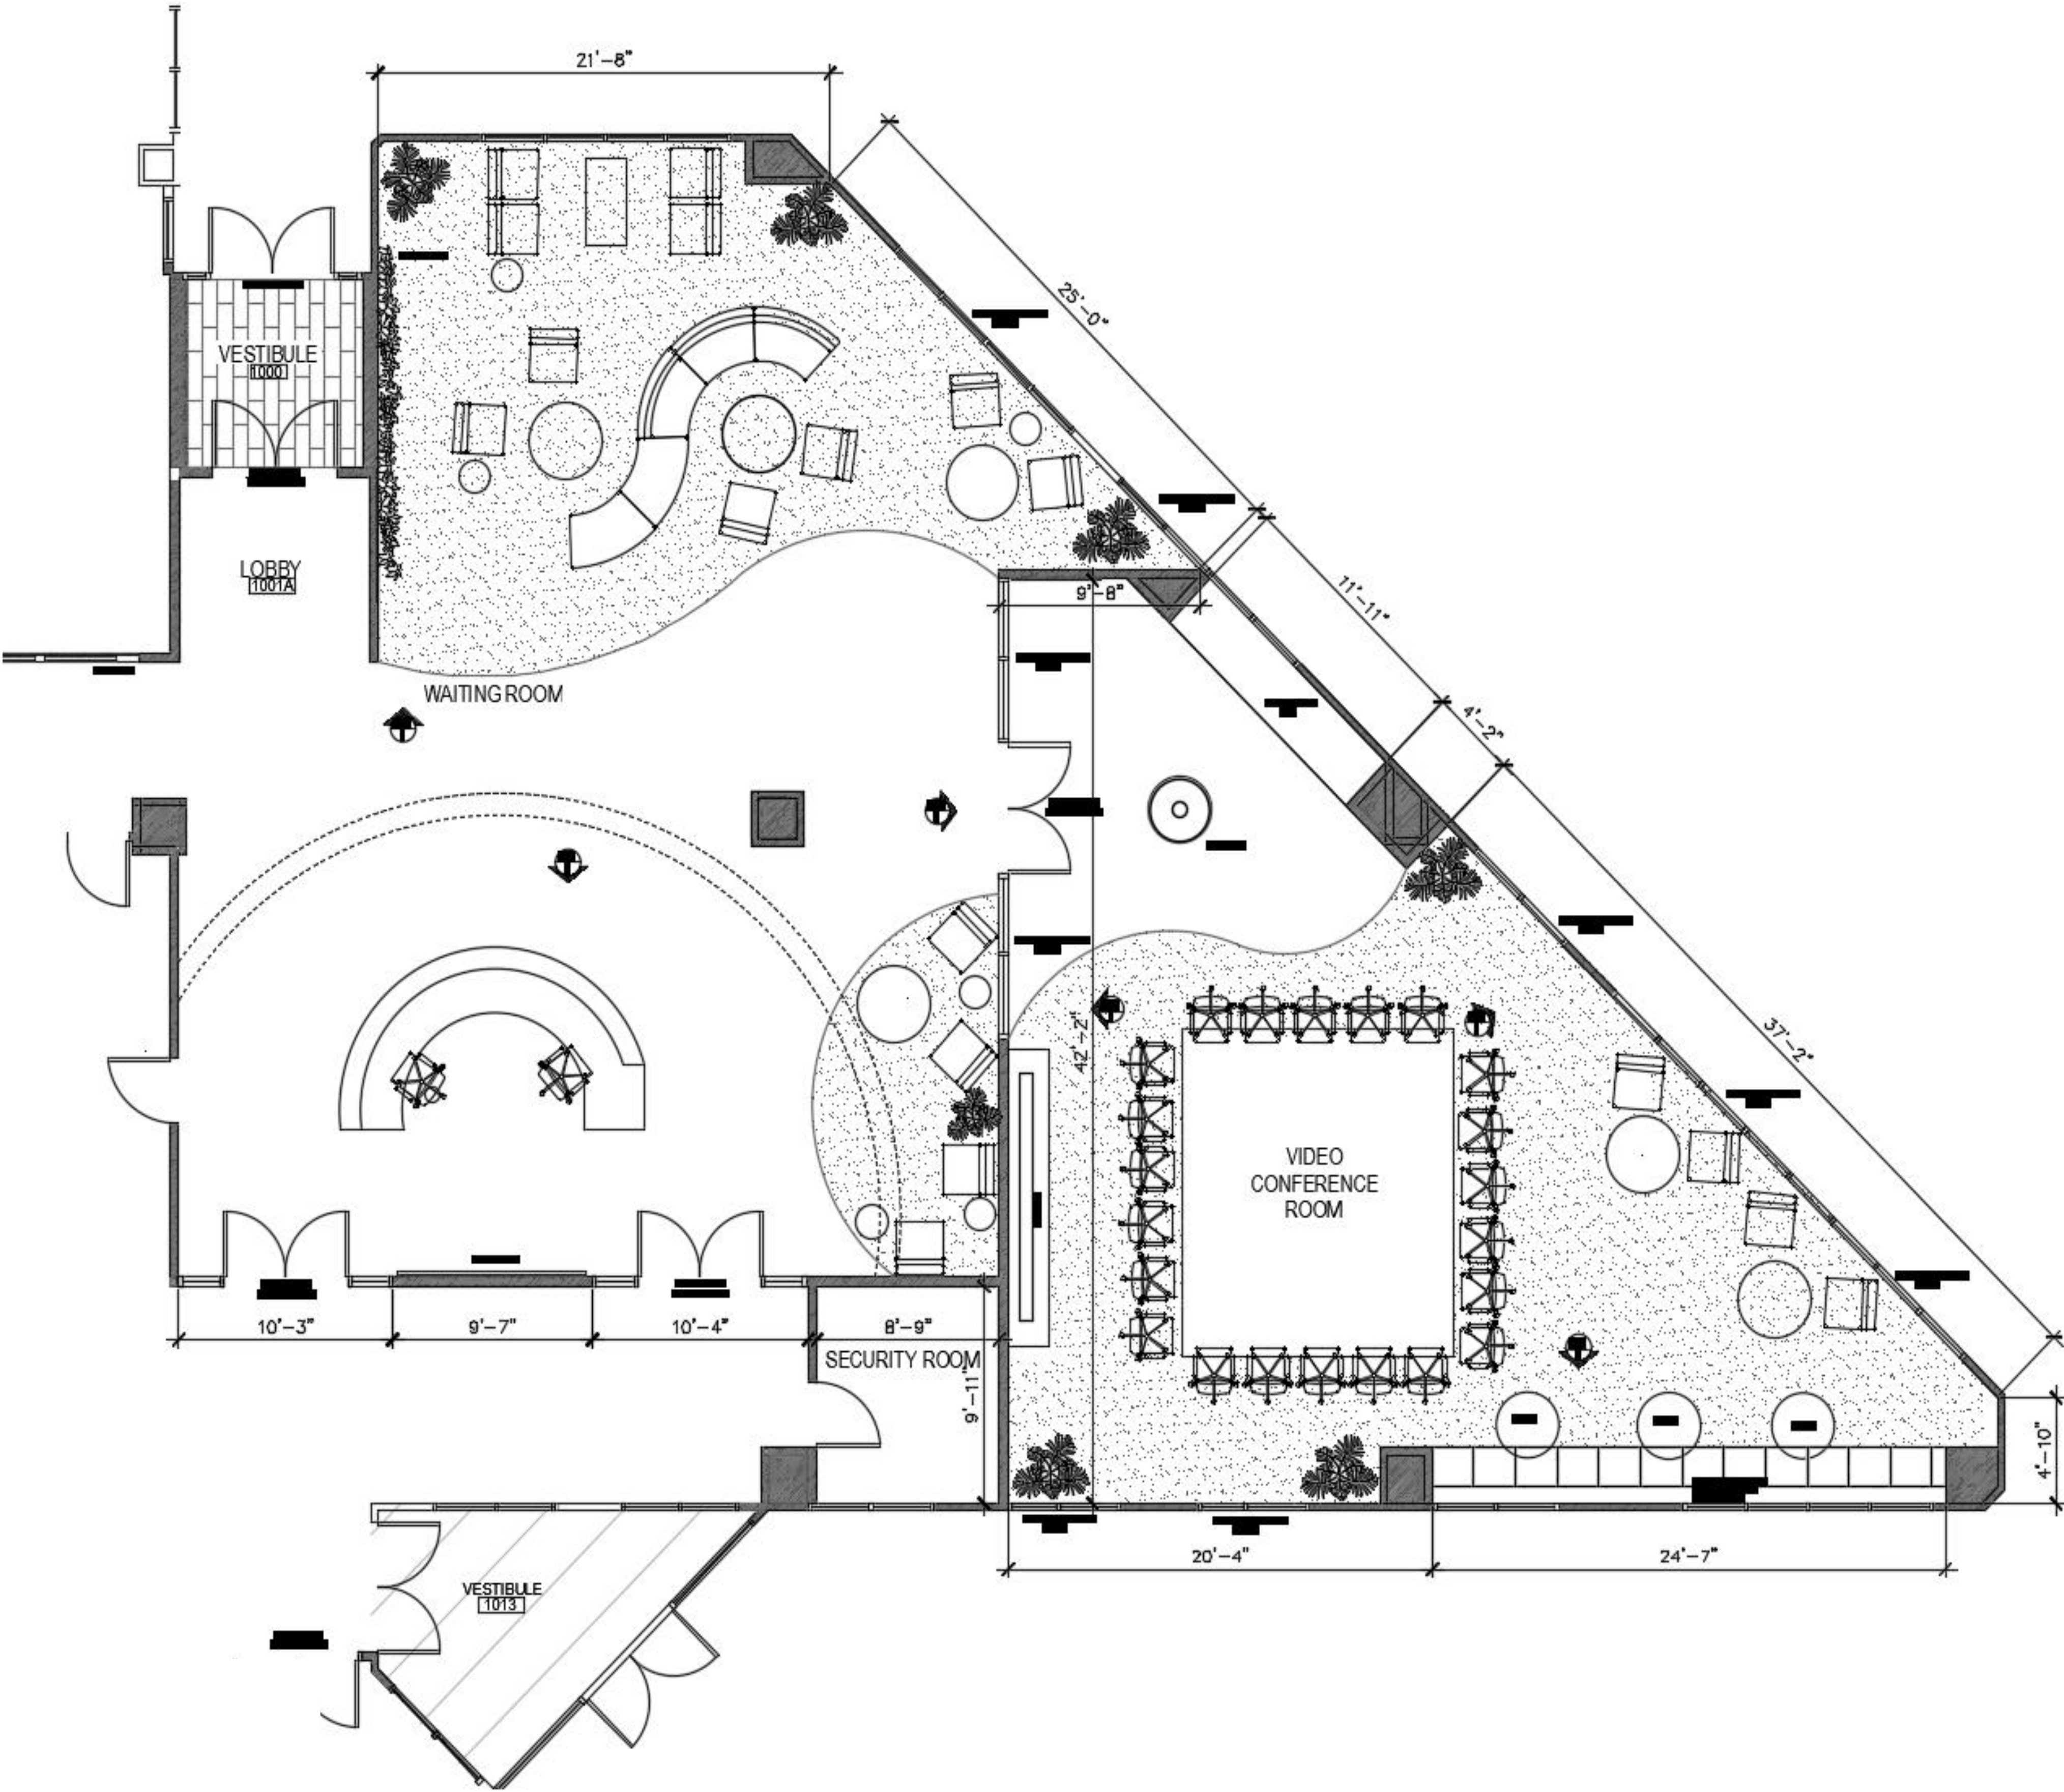

FLOORING

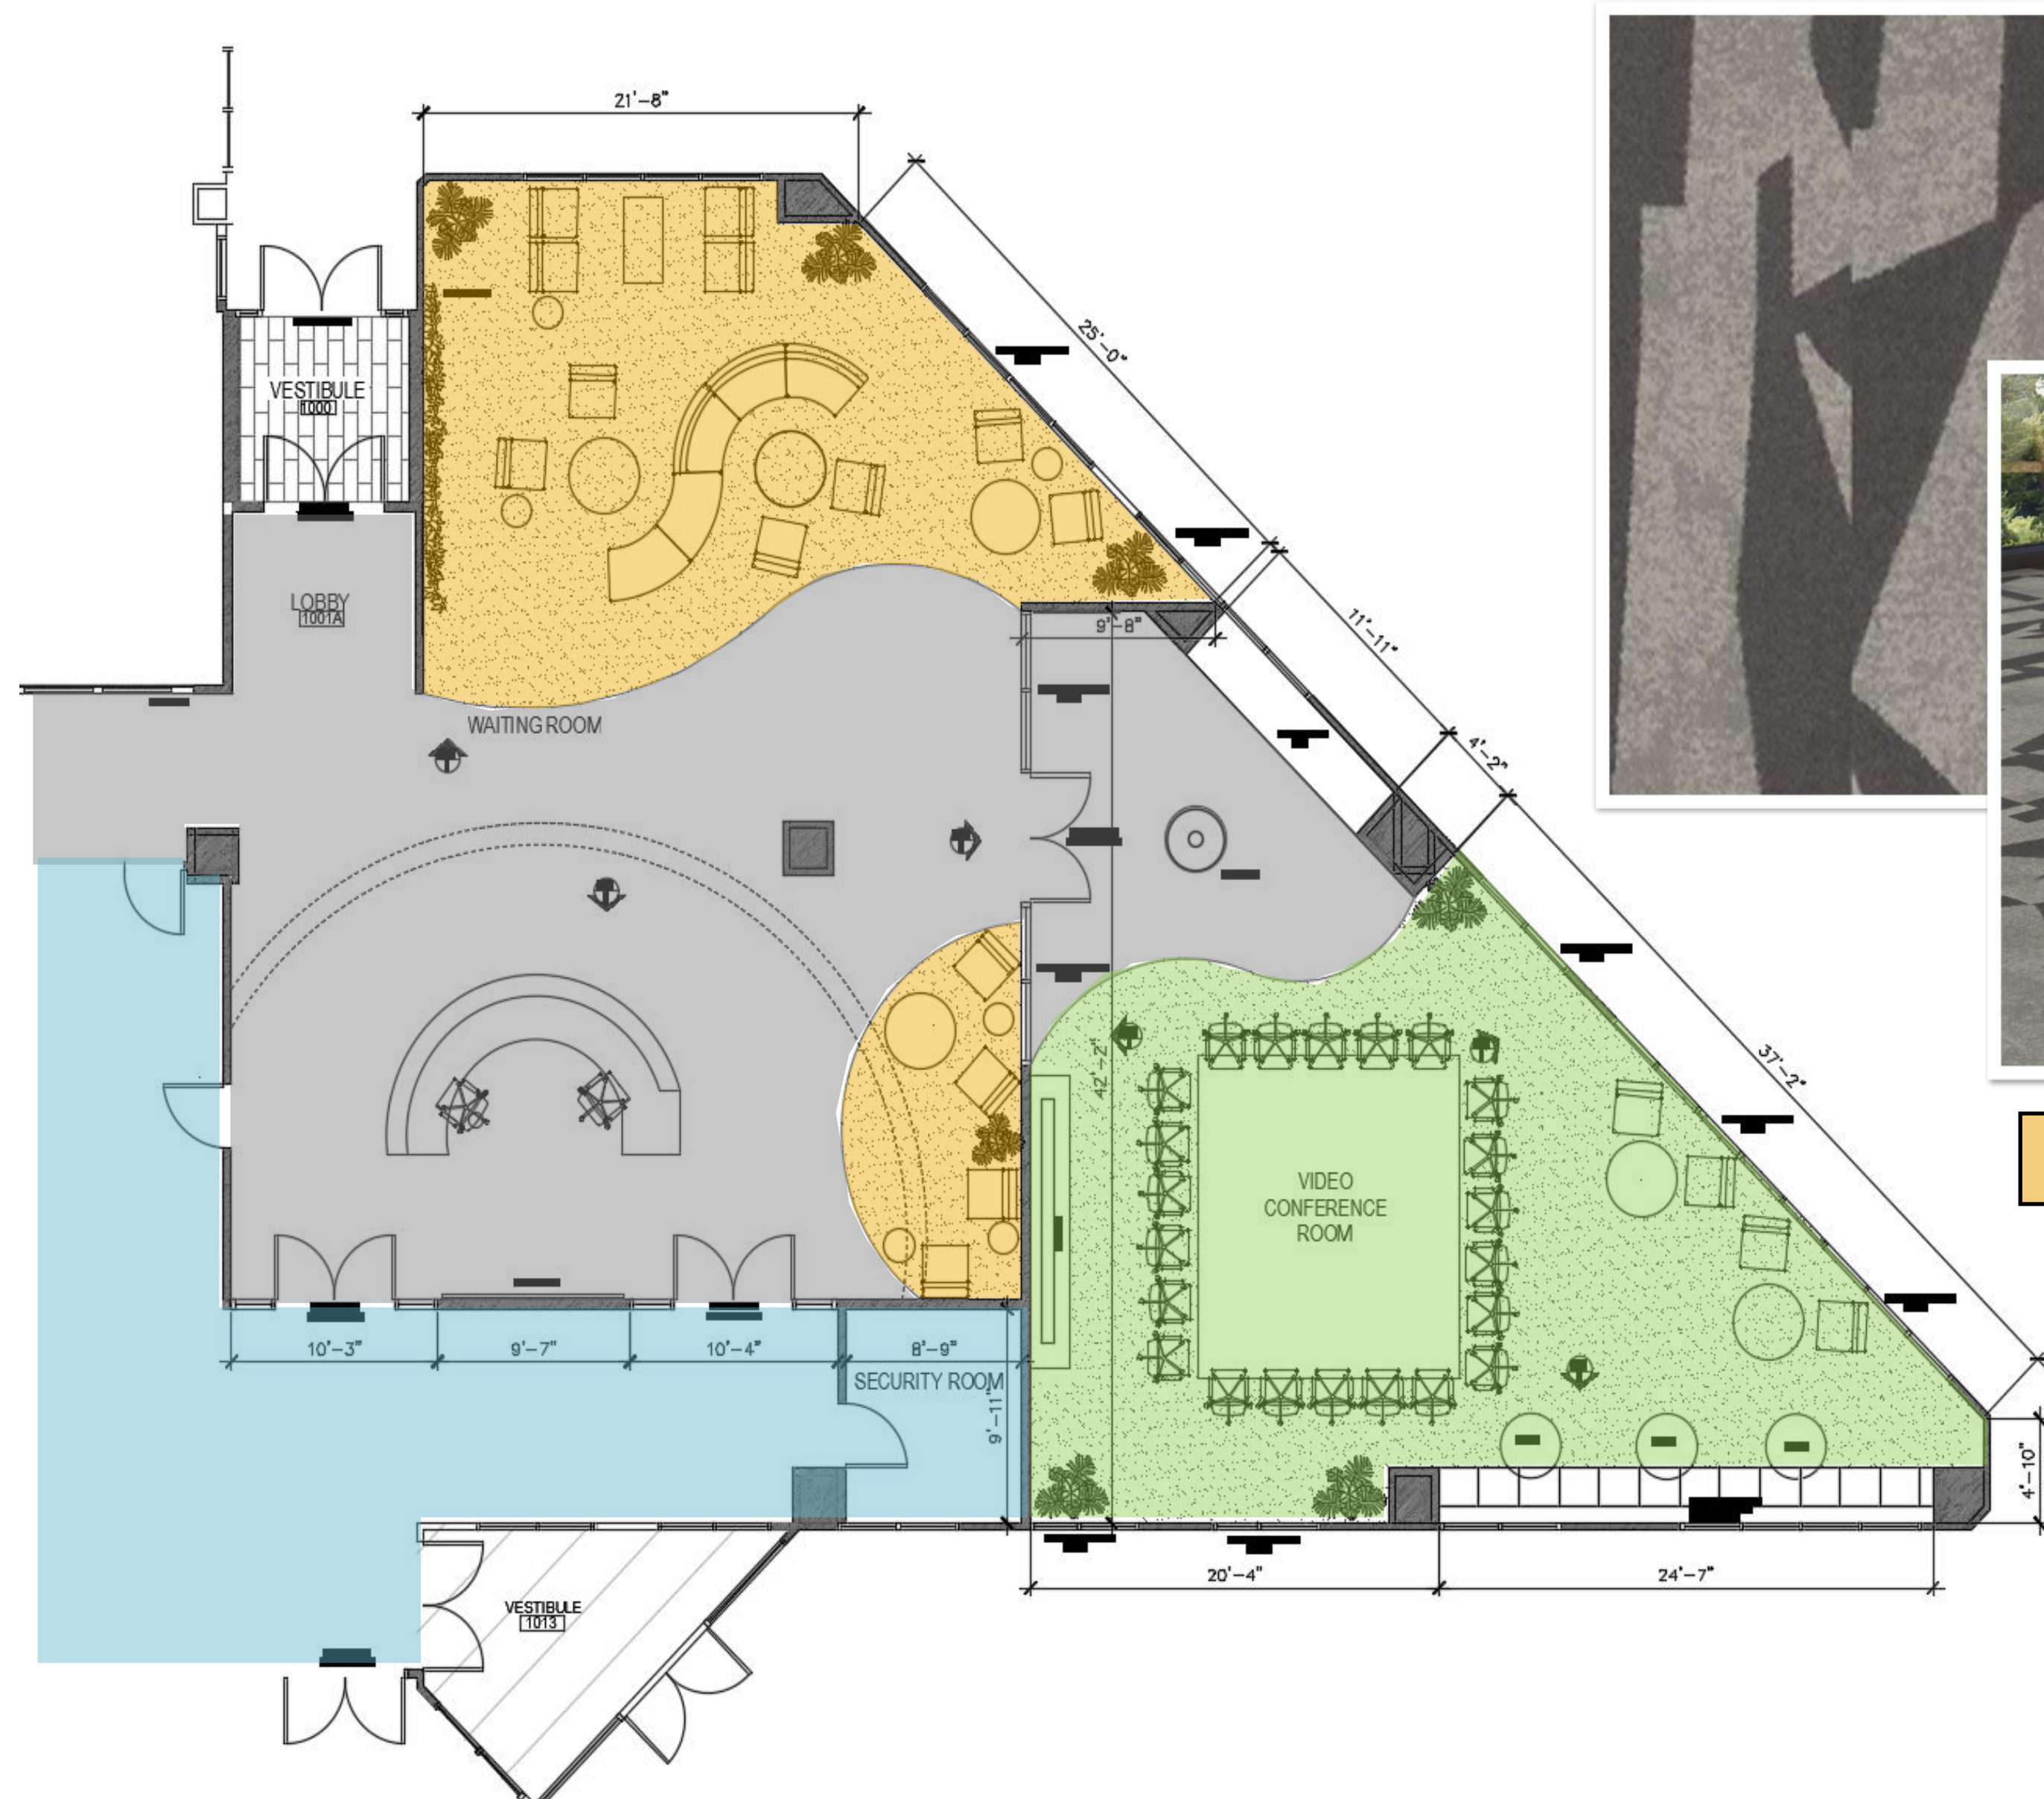


CPT - CARPET TILE



LVT - LUXURY VINYL TILE



CPT—CARPET TILE

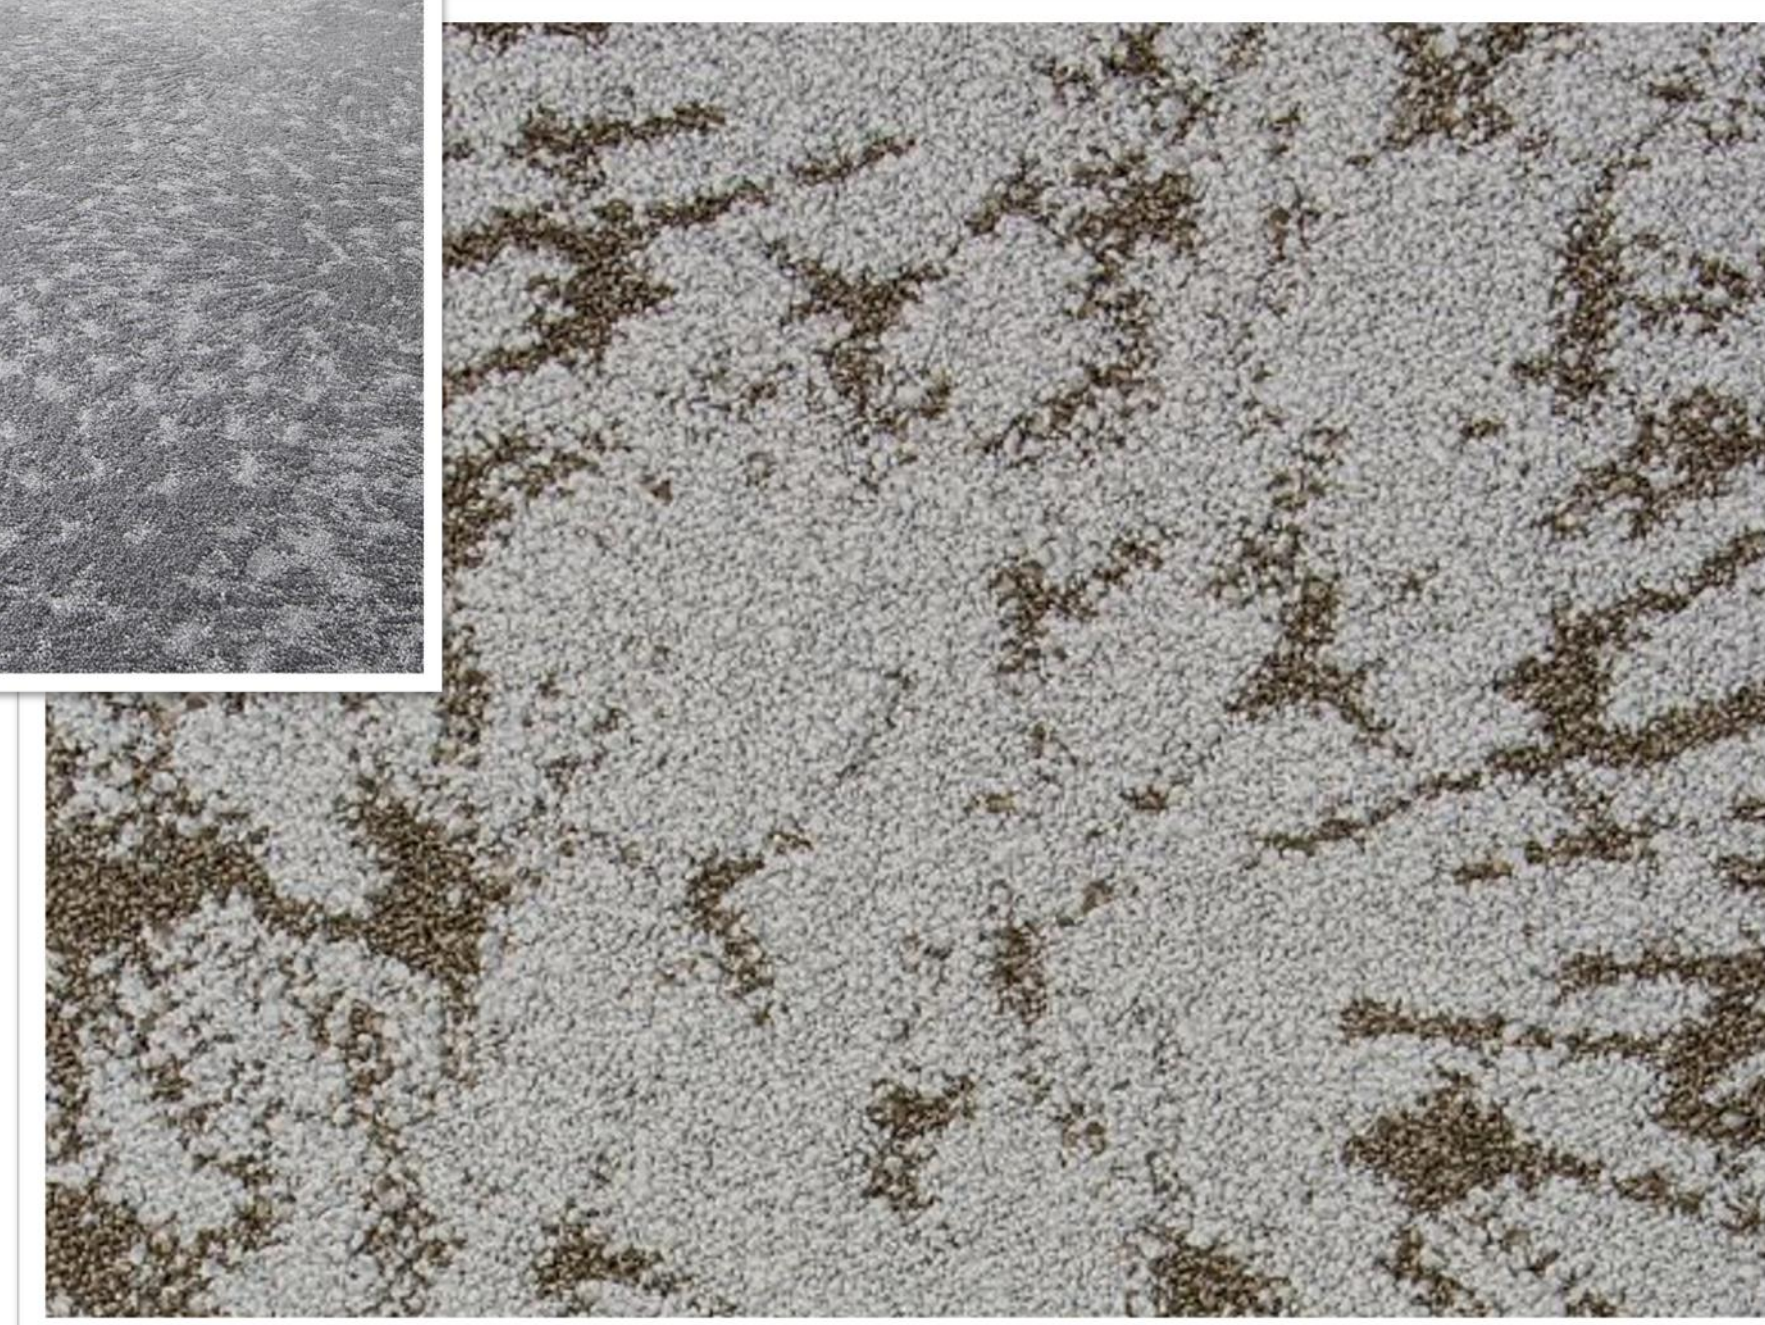

CPT—CARPET TILE



CONCEPT IMAGE



BASE RECEPTION DESK







TOP RECEPTION DESK



WALL PAINT



GLASS

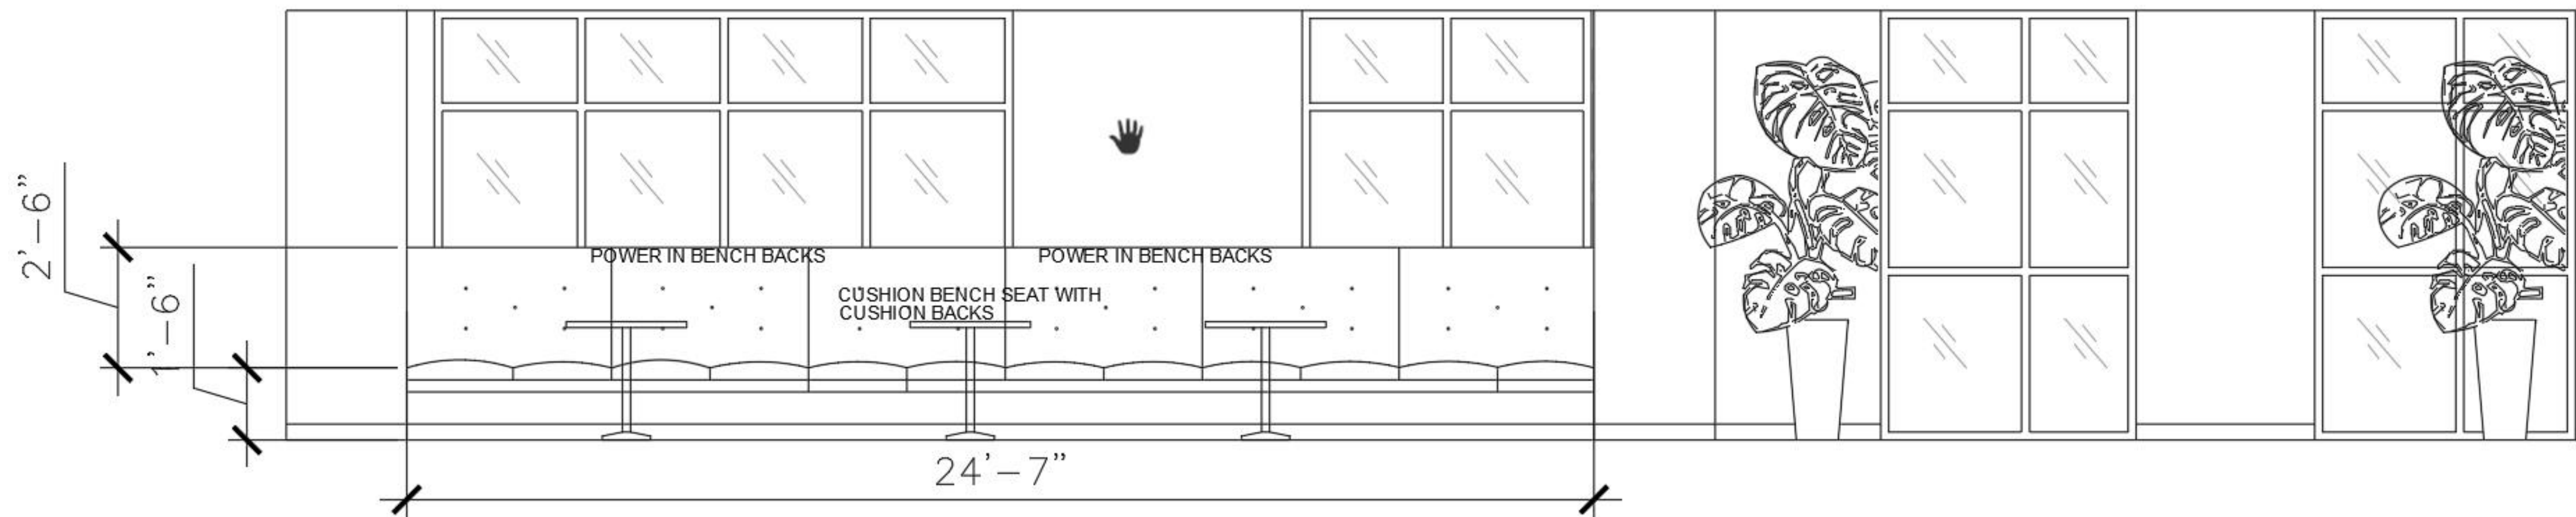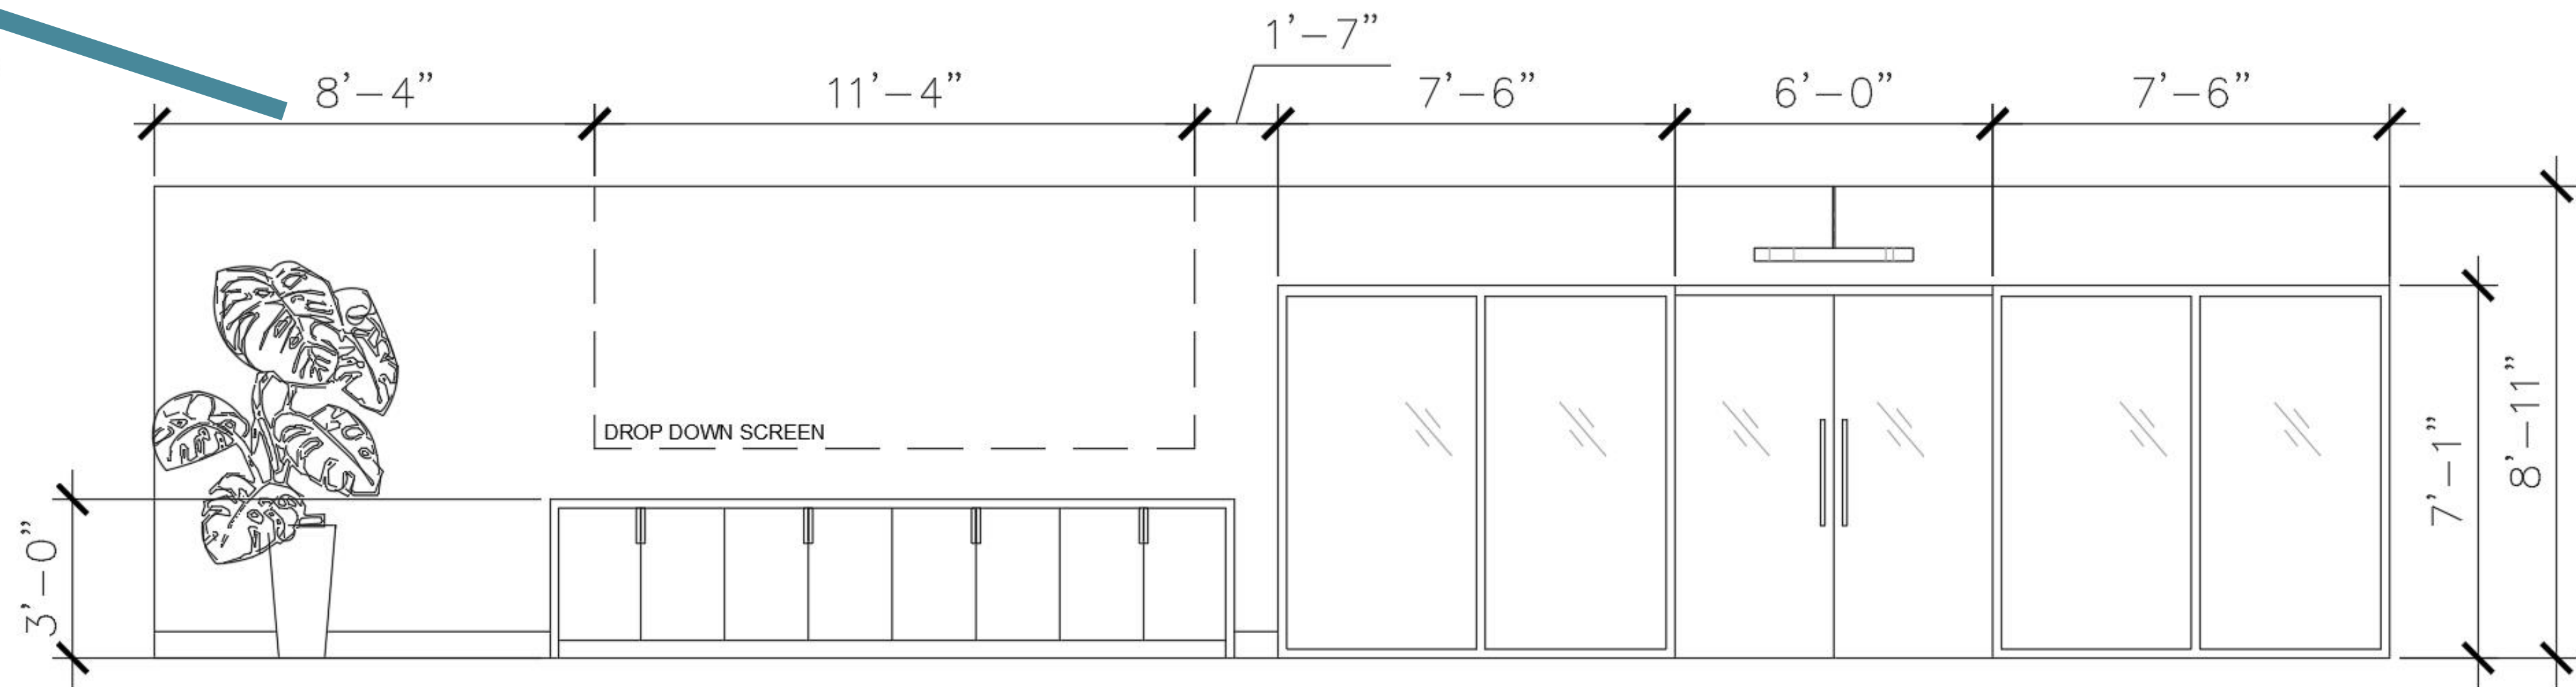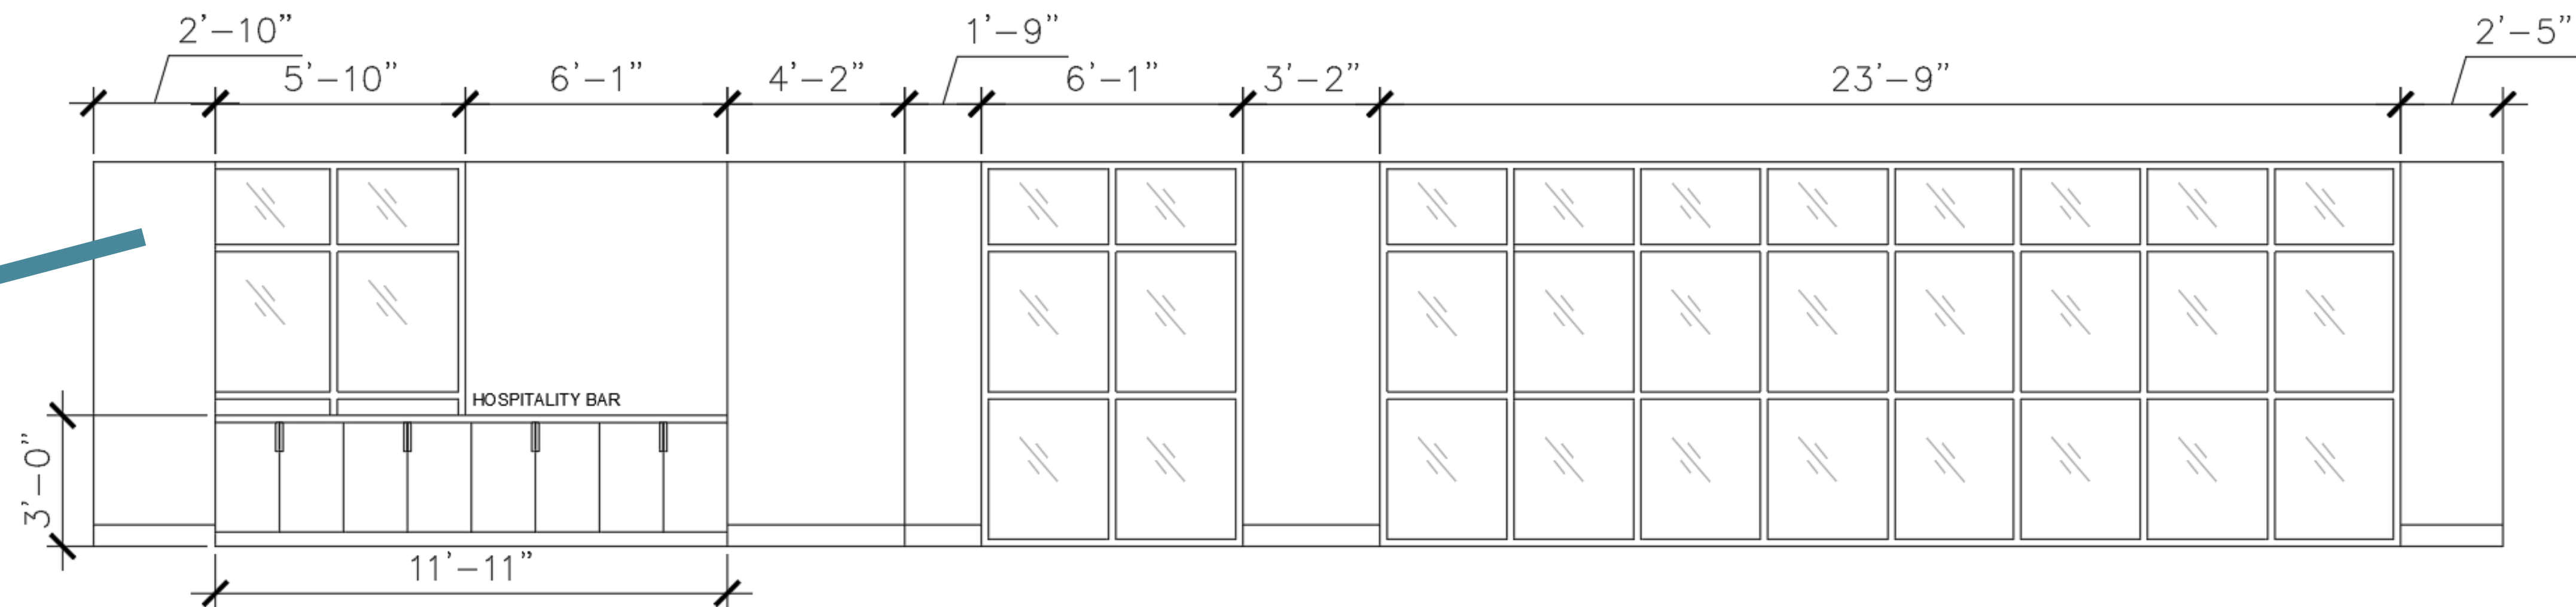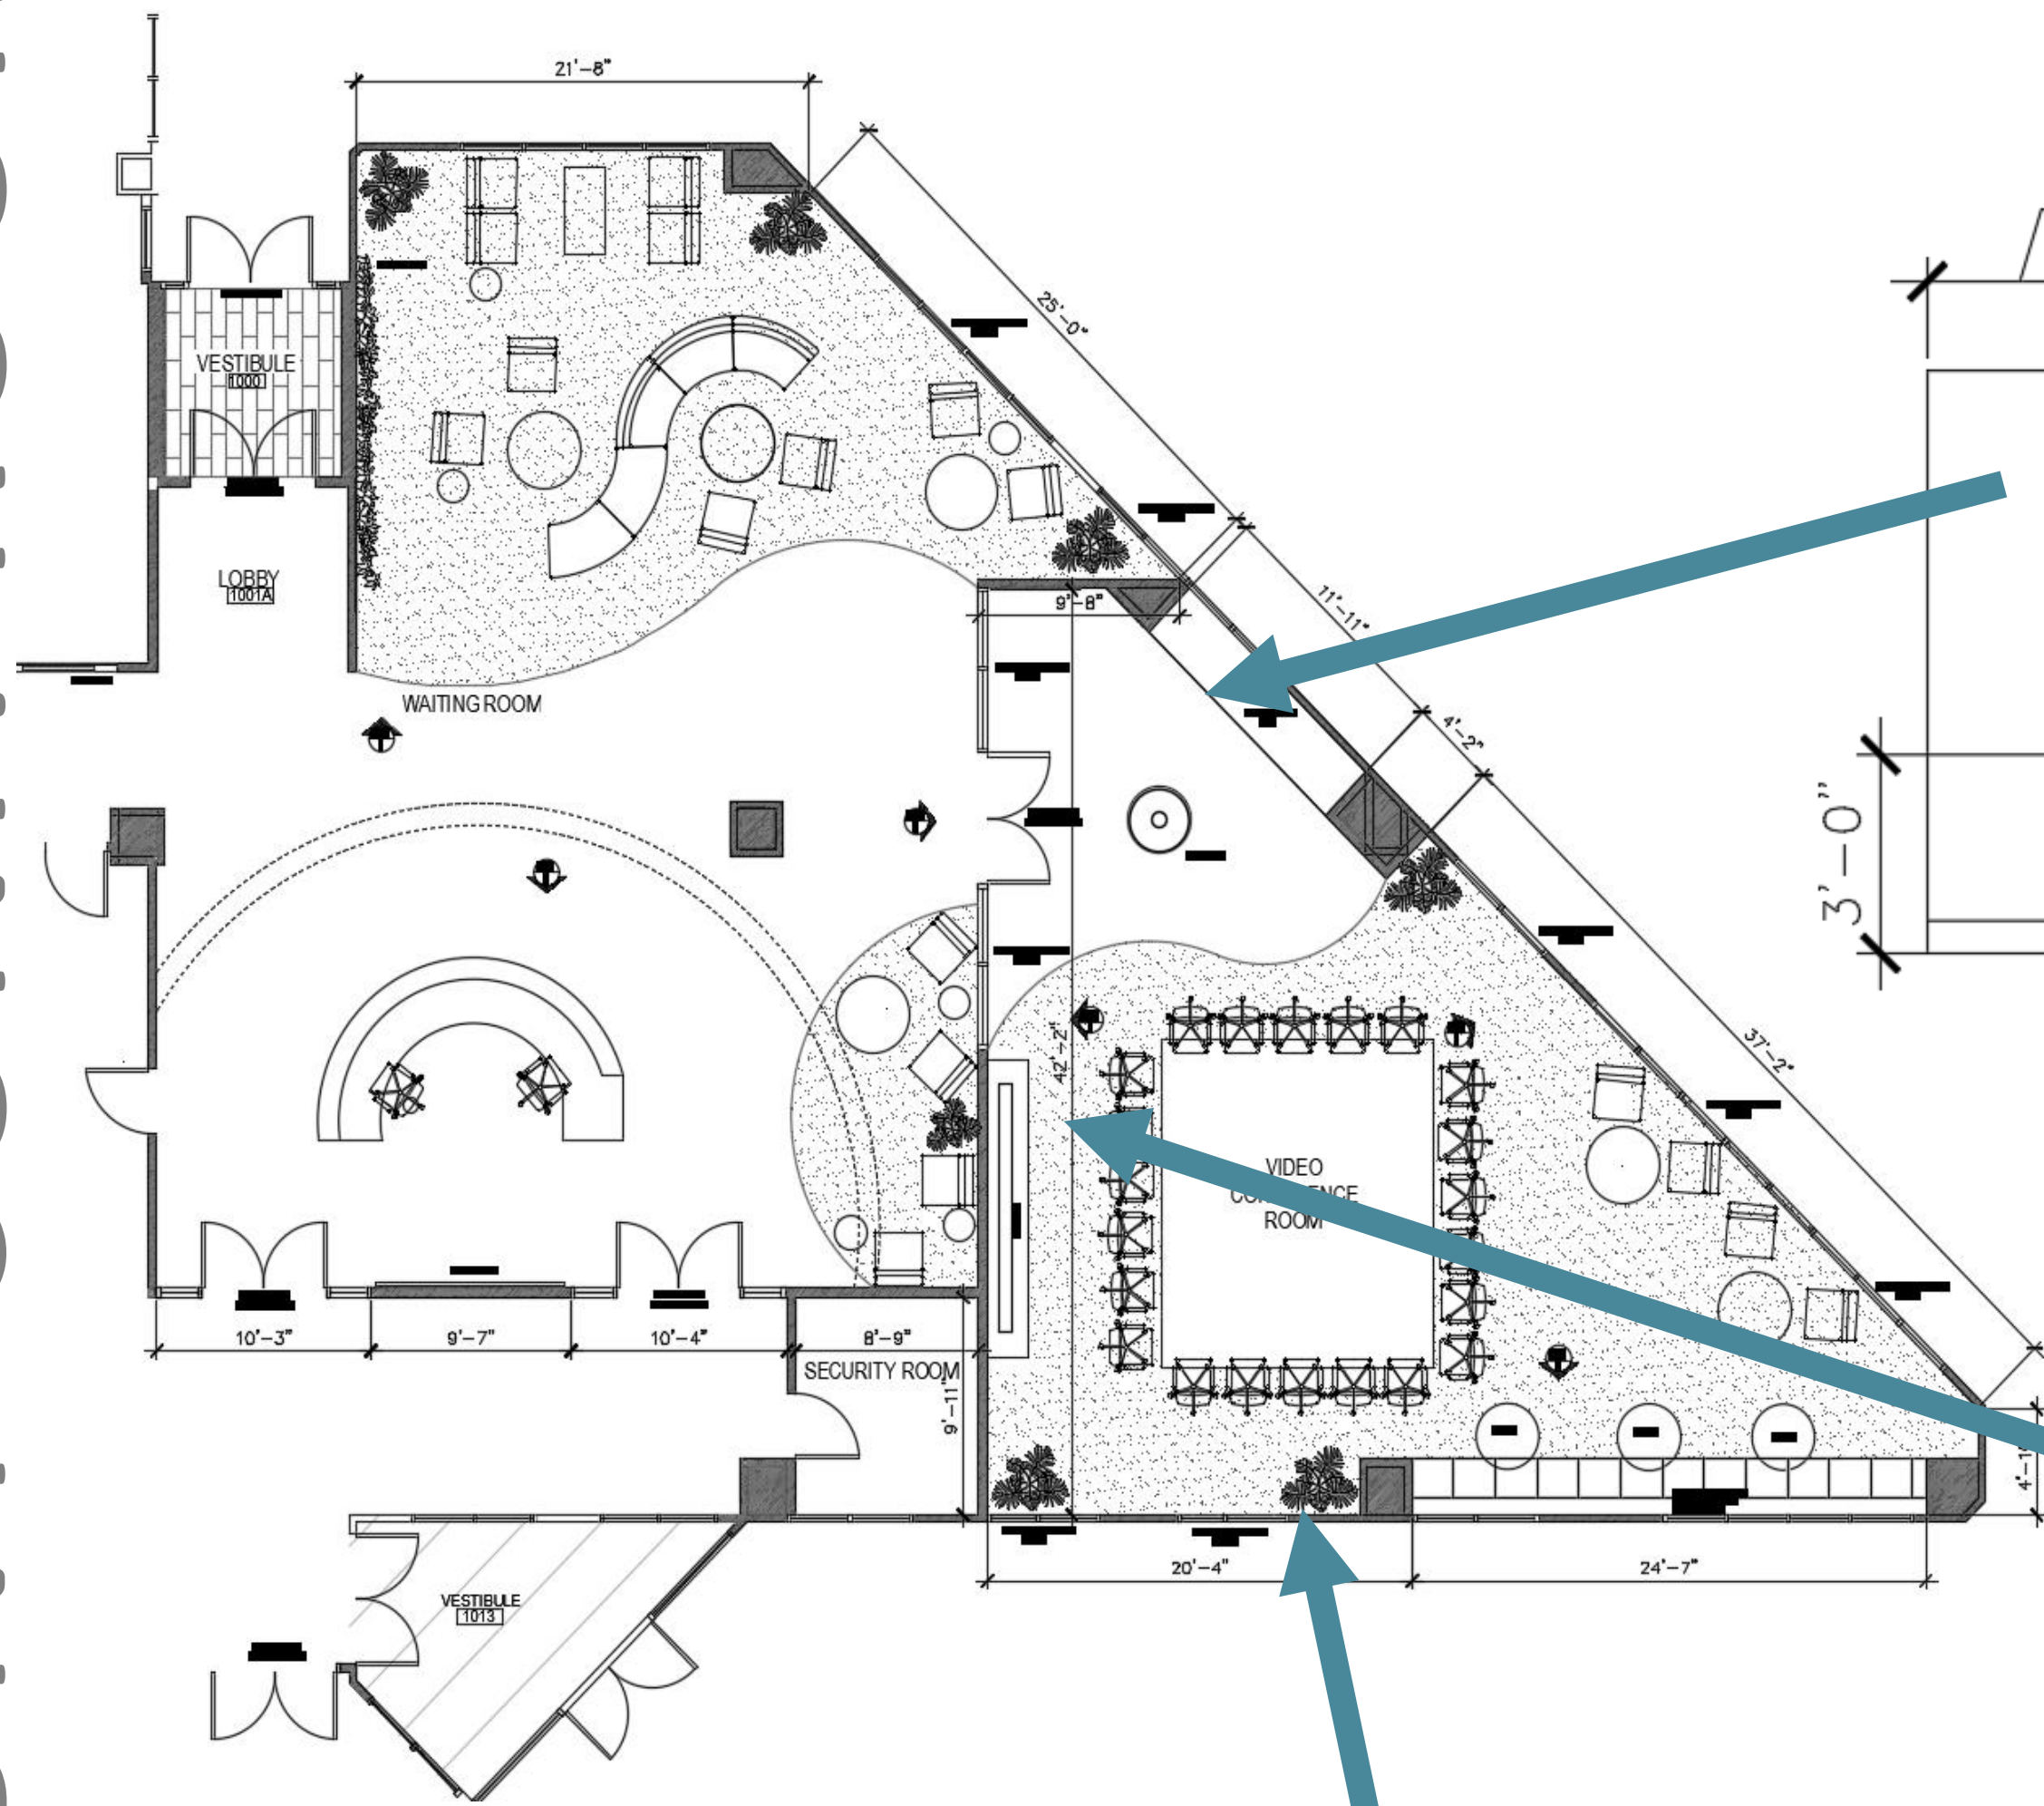







CENTRALIZED MEETING SPACE



COVERED CA EXPO




PARC STUDIO


CENTRALIZED MEETING SPACE



LAYOUT

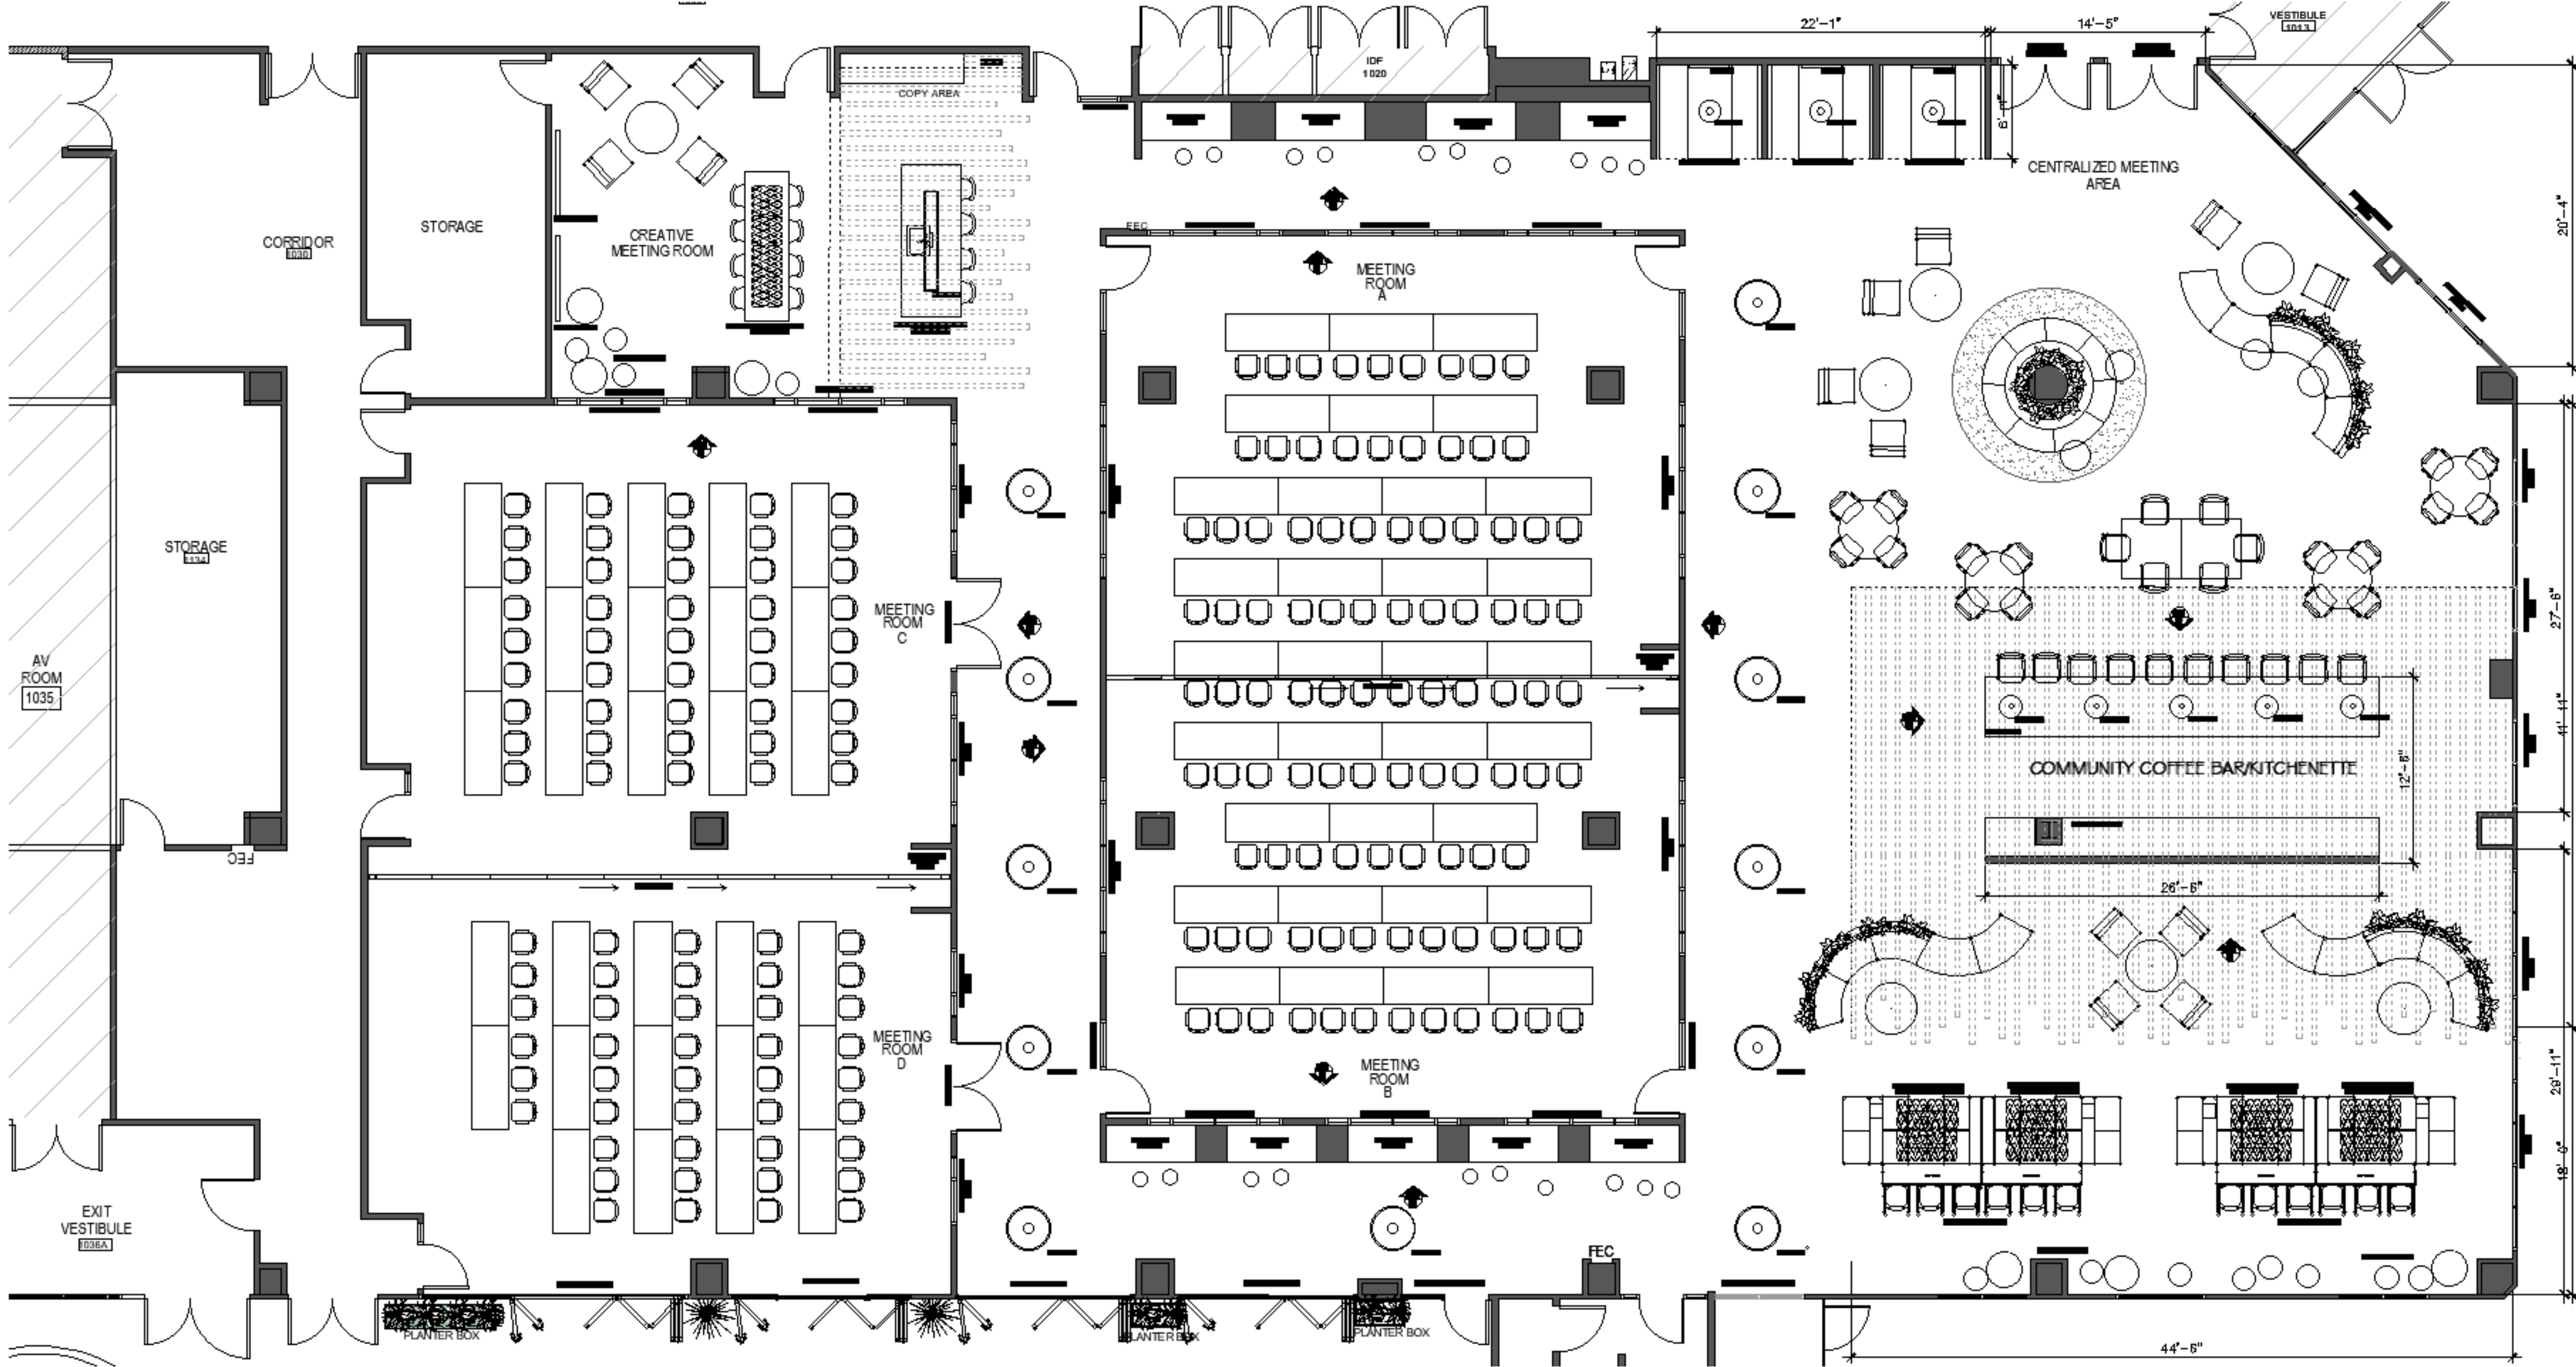

CENTRALIZED MEETING SPACE

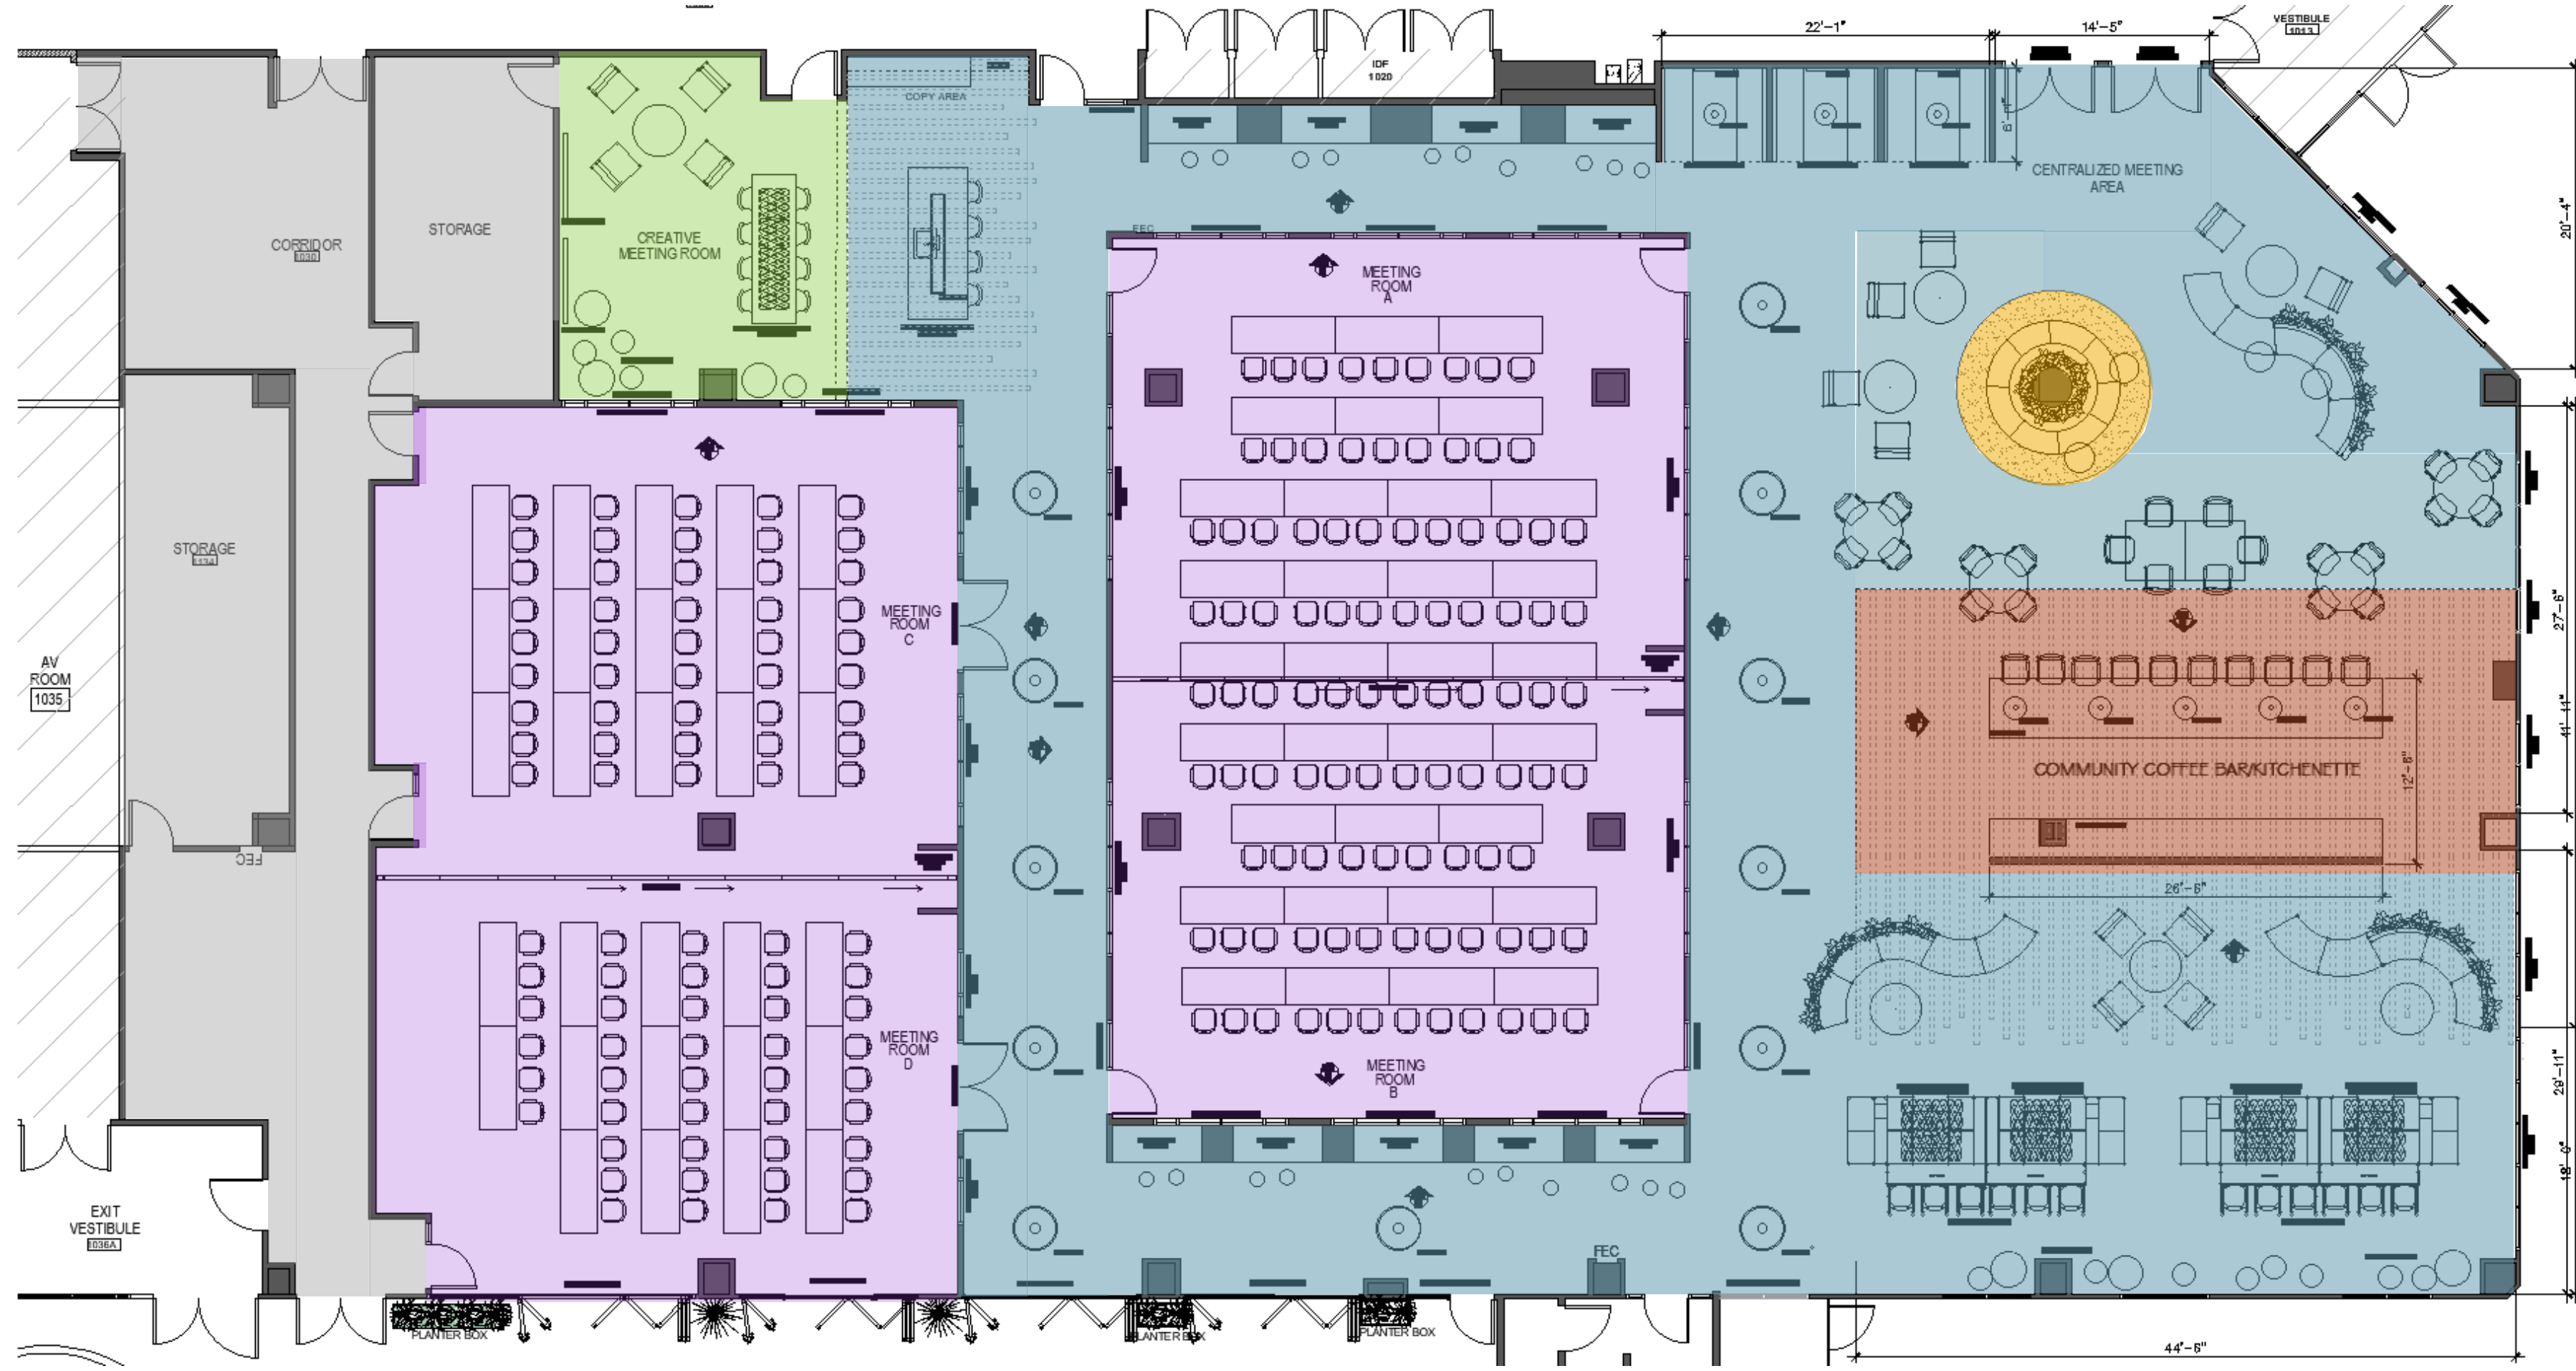

FLOORING



 LVT - LUXURY VINYL TILE



 CPT—CARPET TILE



 LVT - LUXURY VINYL TILE




 LVT - LUXURY VINYL TILE



 CPT - CARPET TILE






 CPT—CARPET TILE



COVERED CA EXPO




PARC STUDIO

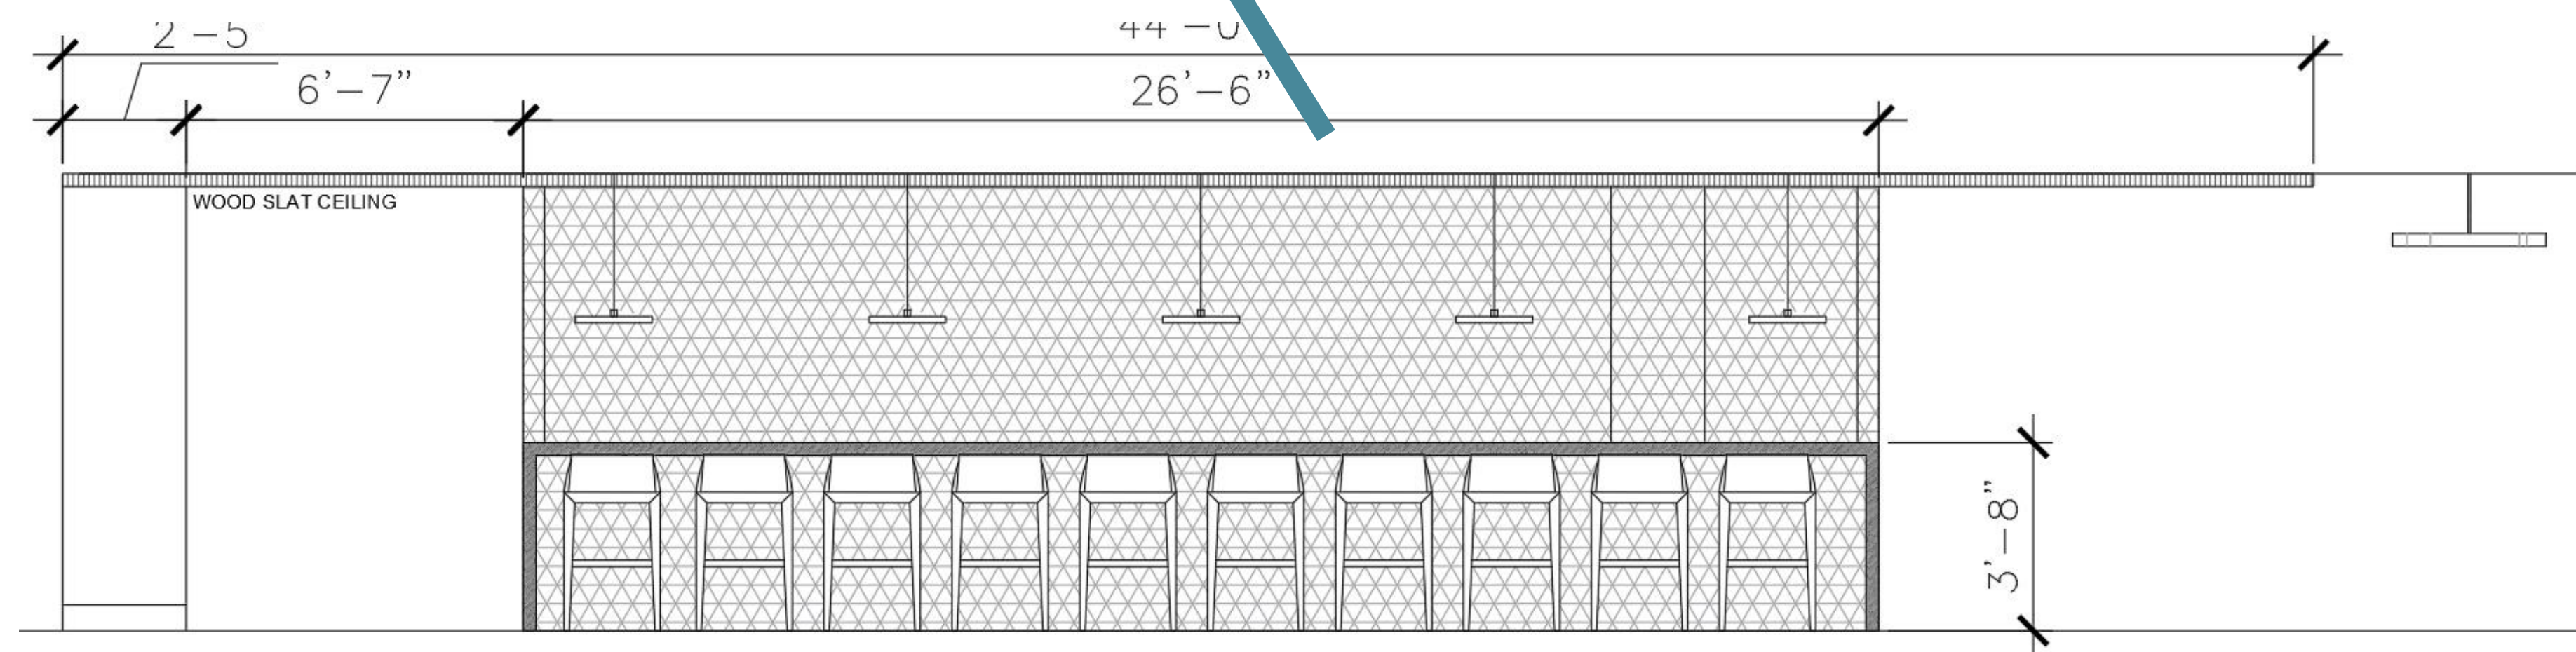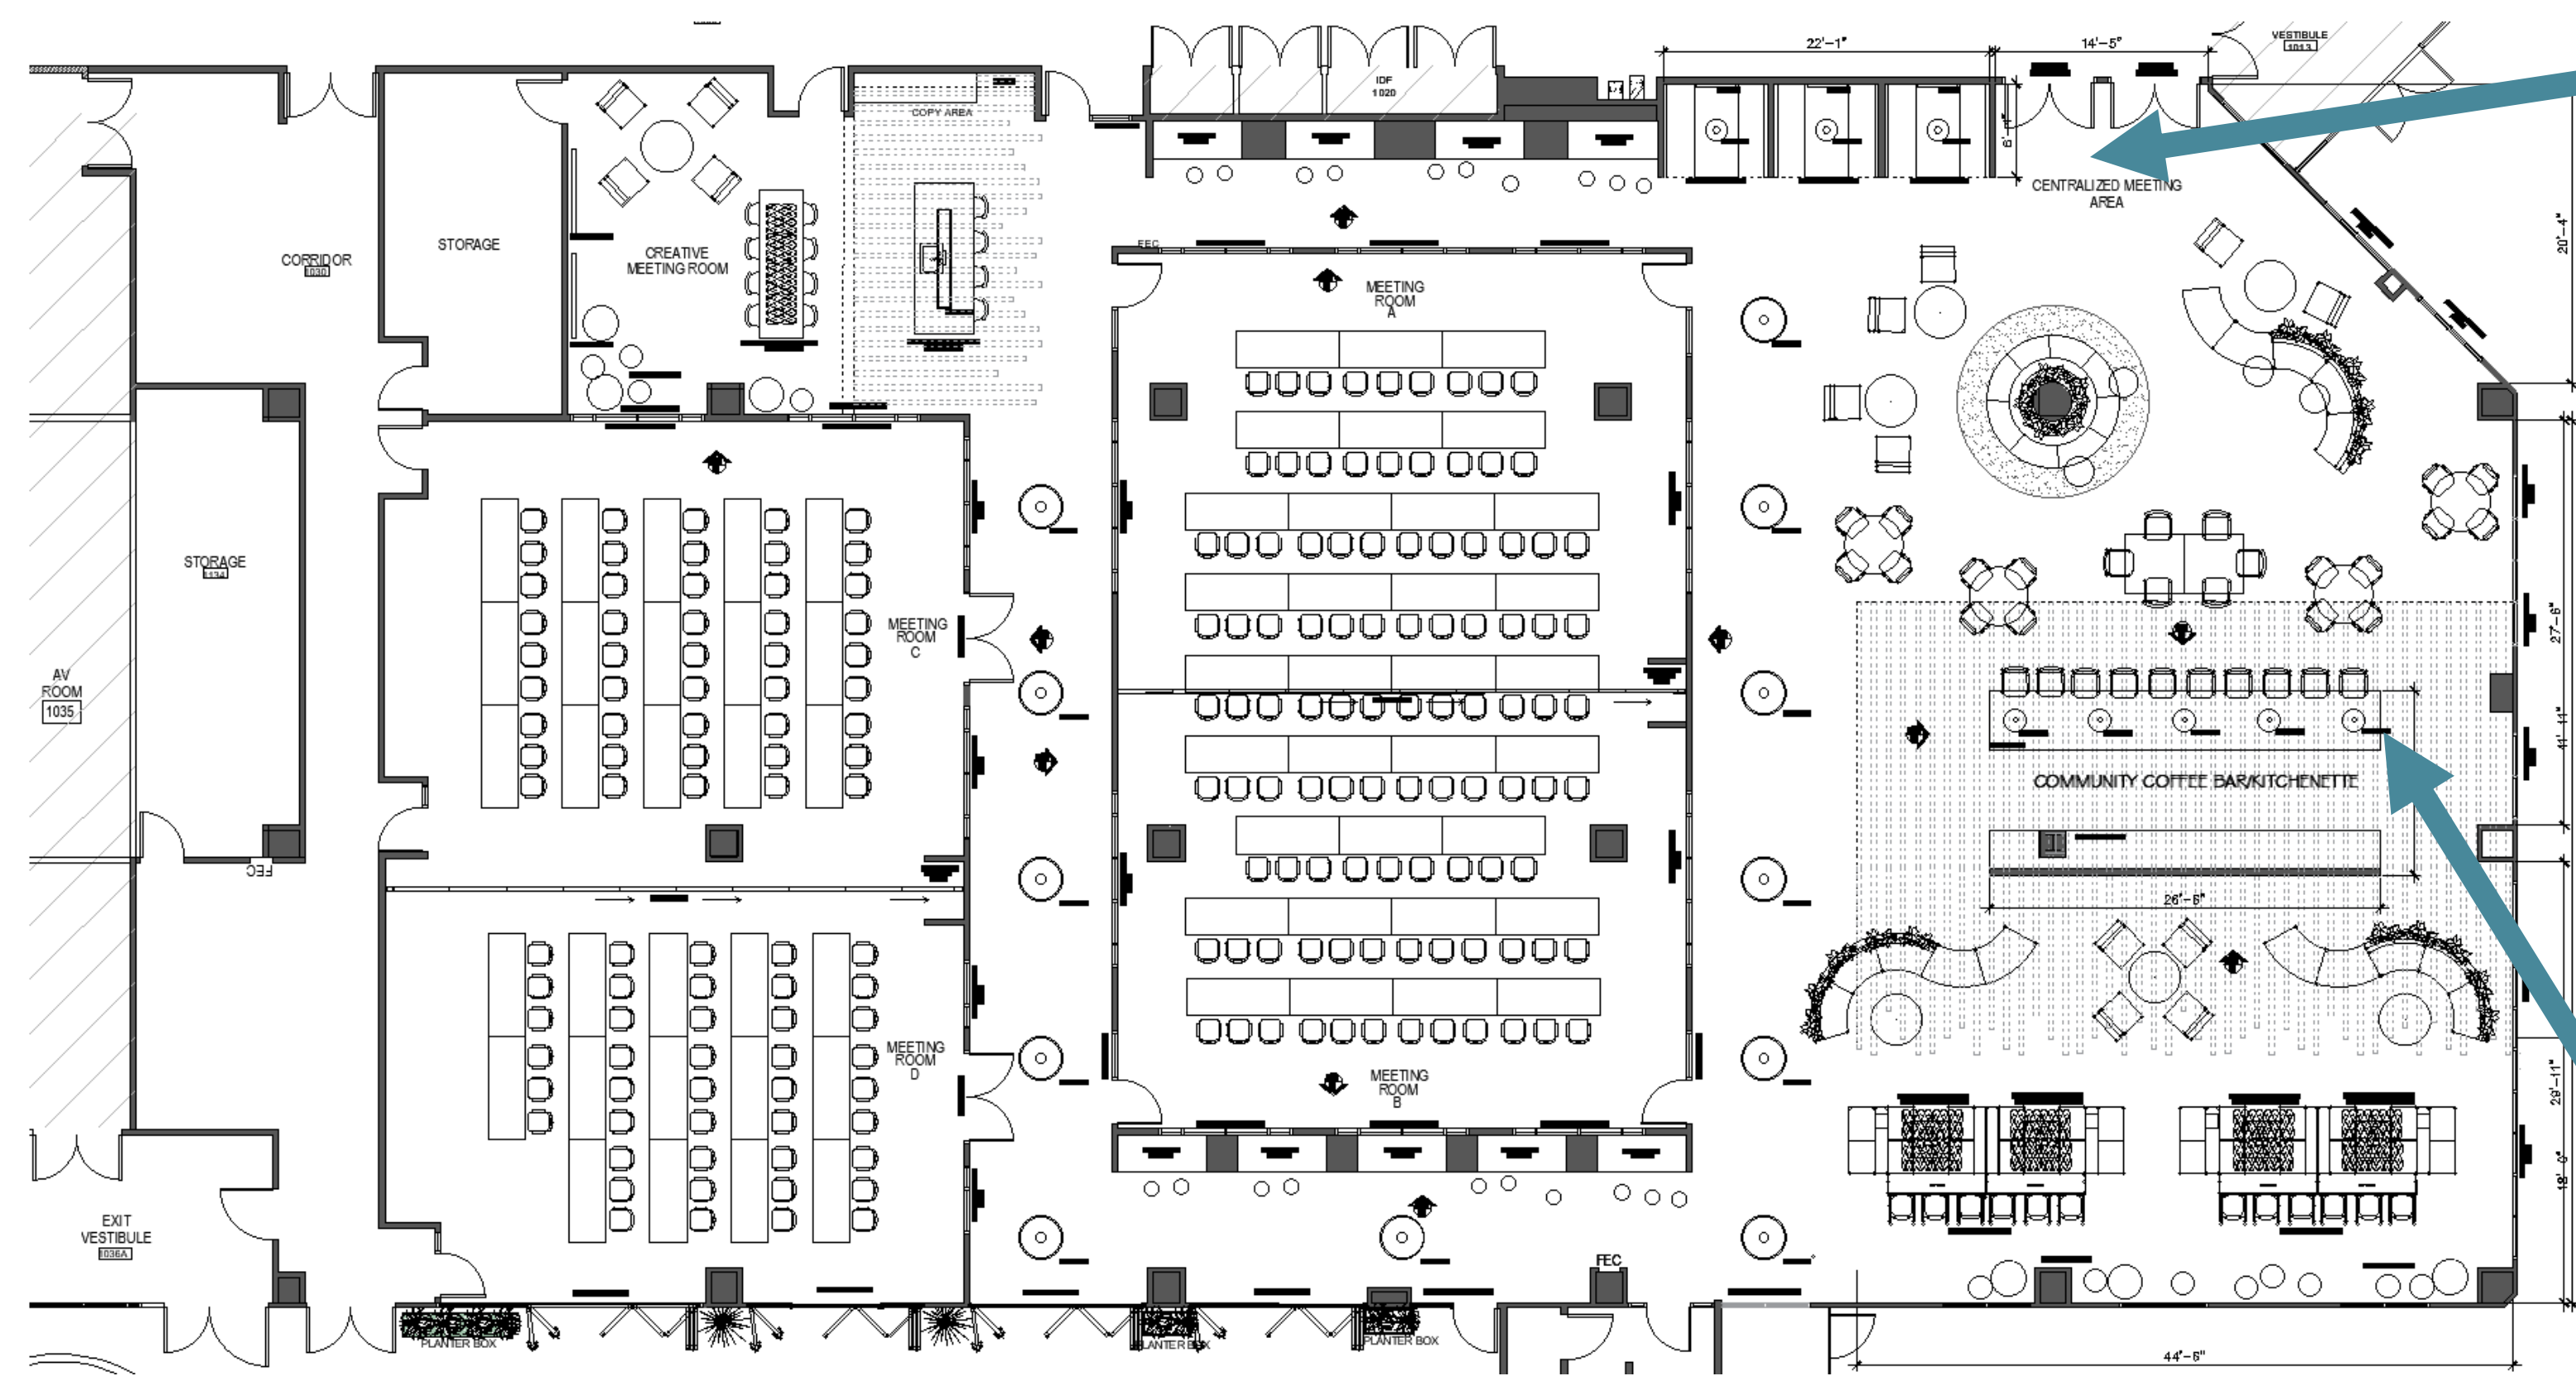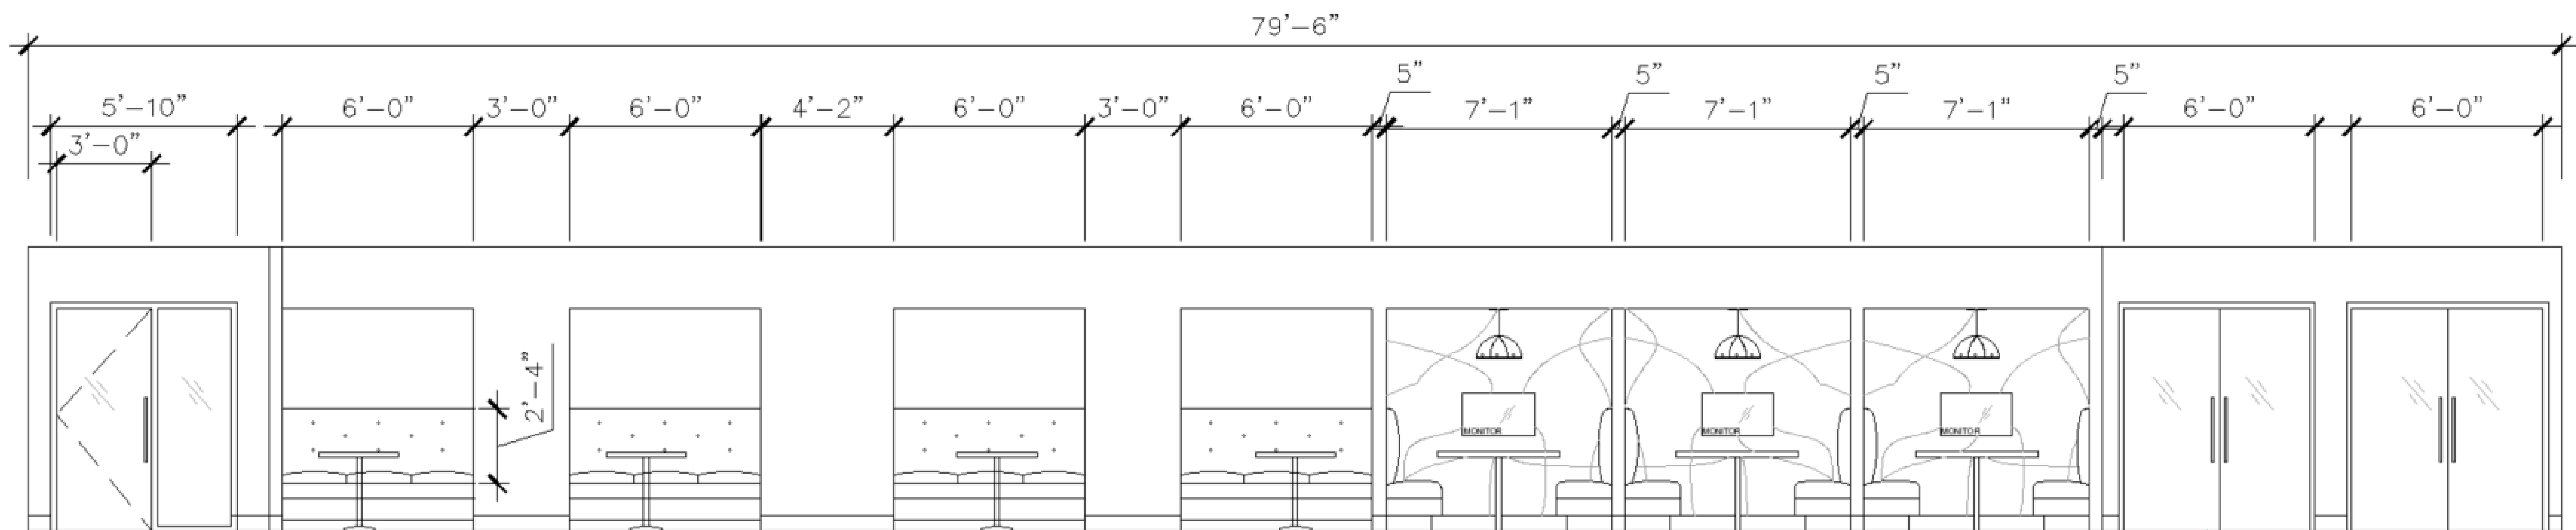

CENTRALIZED MEETING SPACE

WALL DETAILS

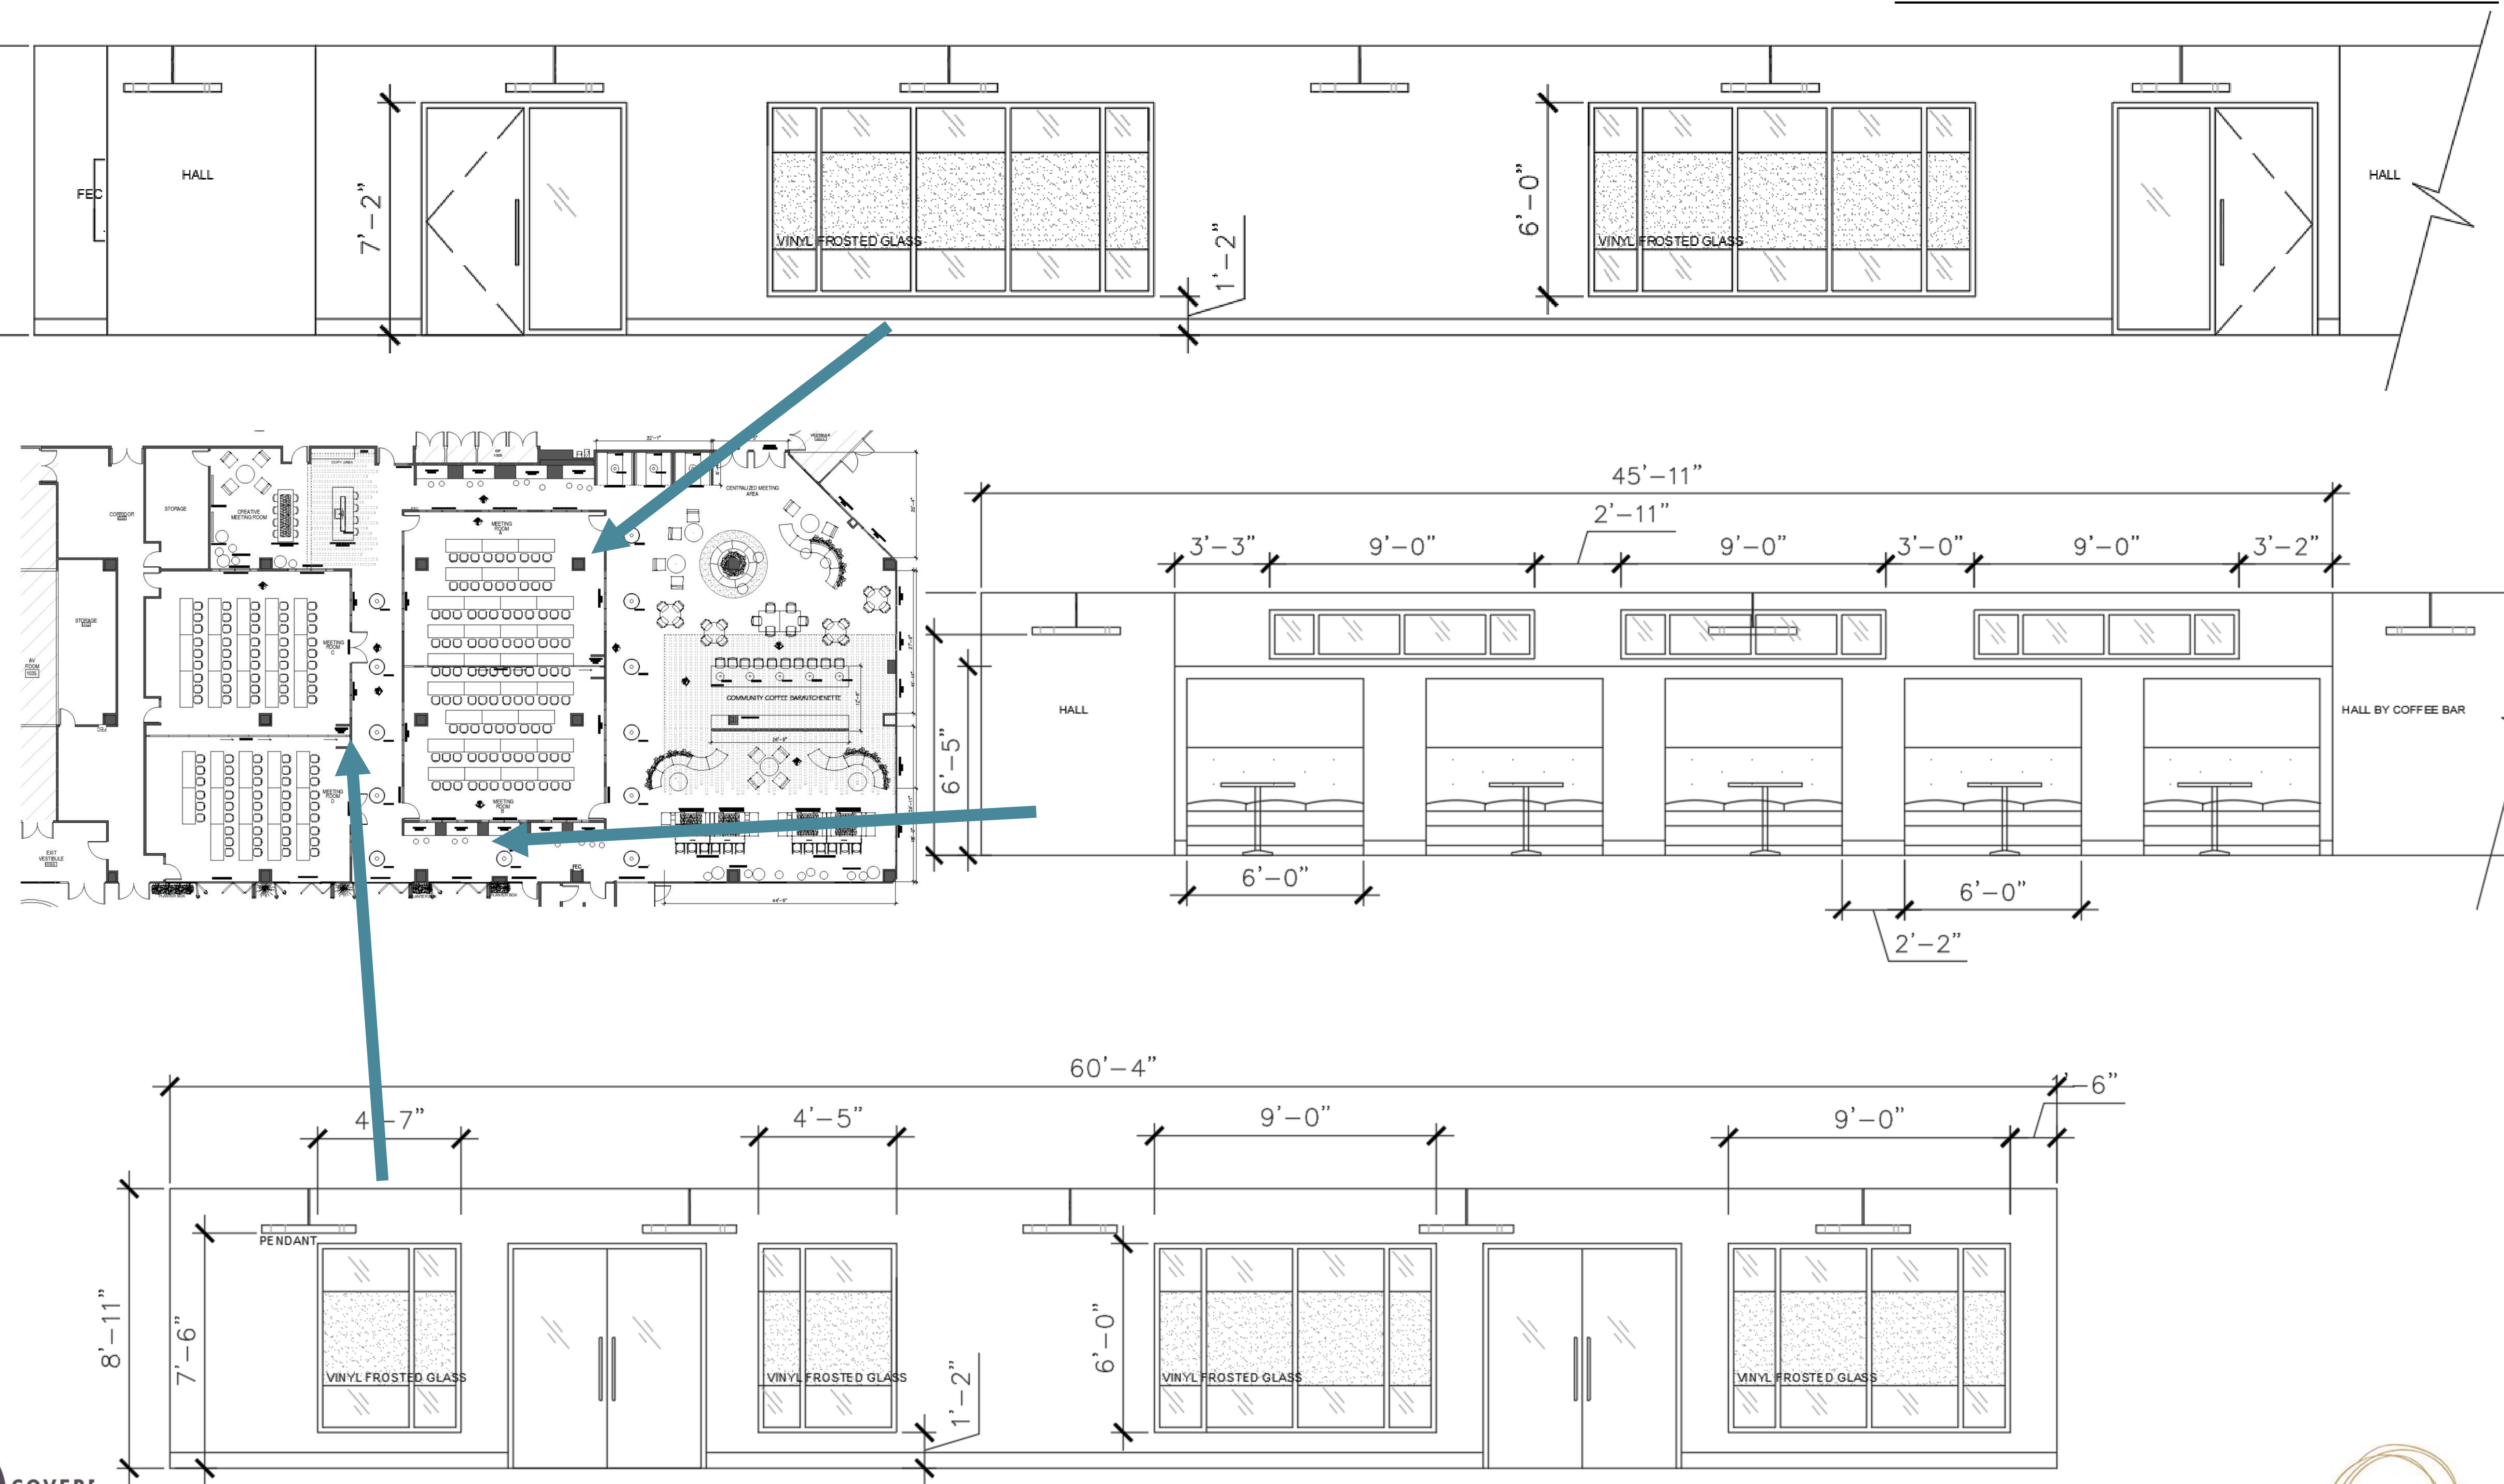

CENTRALIZED MEETING SPACE



CENTRALIZED MEETING SPACE




CENTRALIZED MEETING SPACE



COVERED CA EXPO



PARC STUDIO

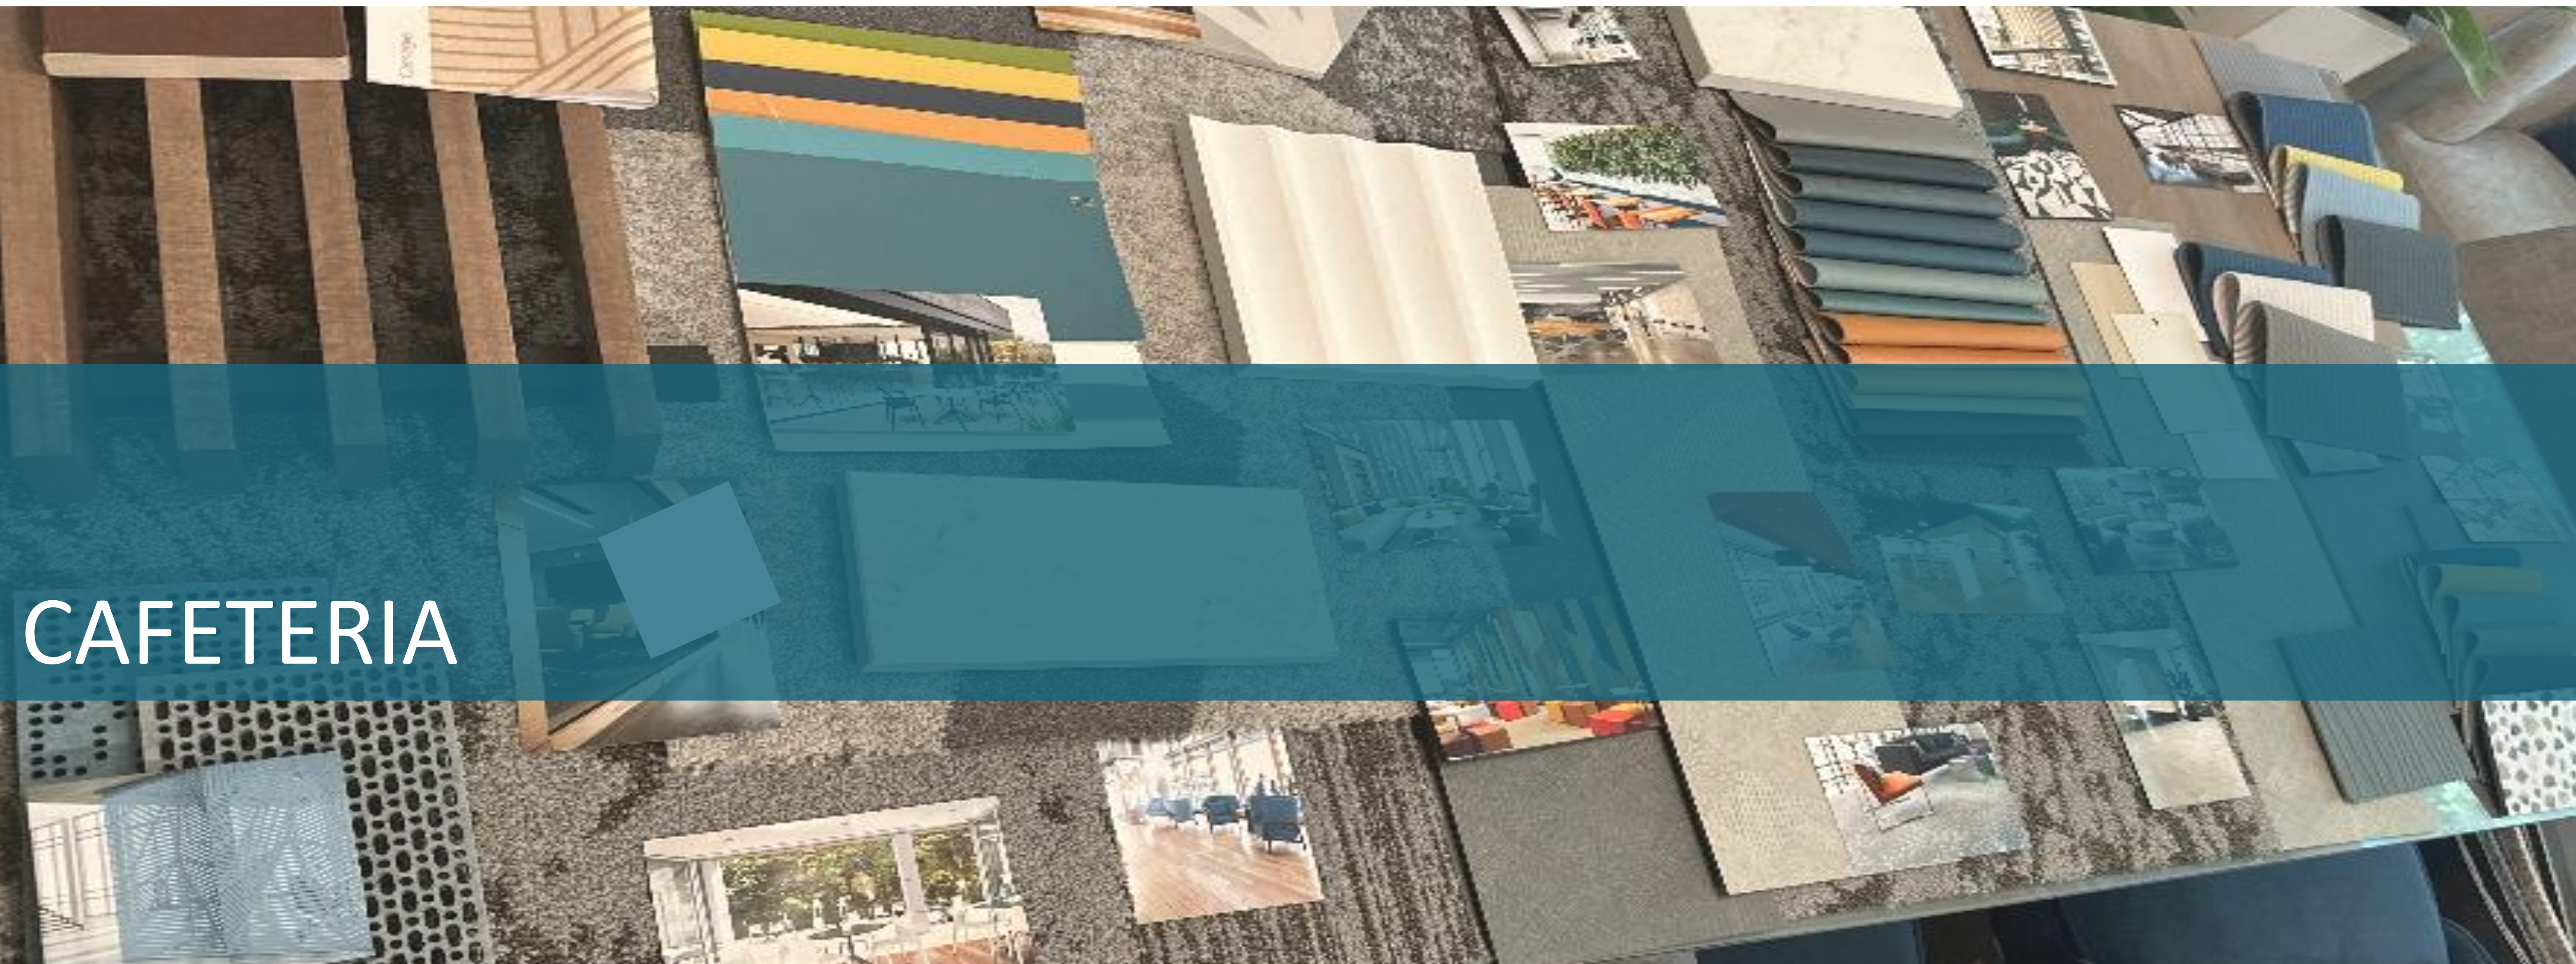

CAFETERIA




COVERED CA EXPO



PARC STUDIO


LAYOUT

CAFETERIA

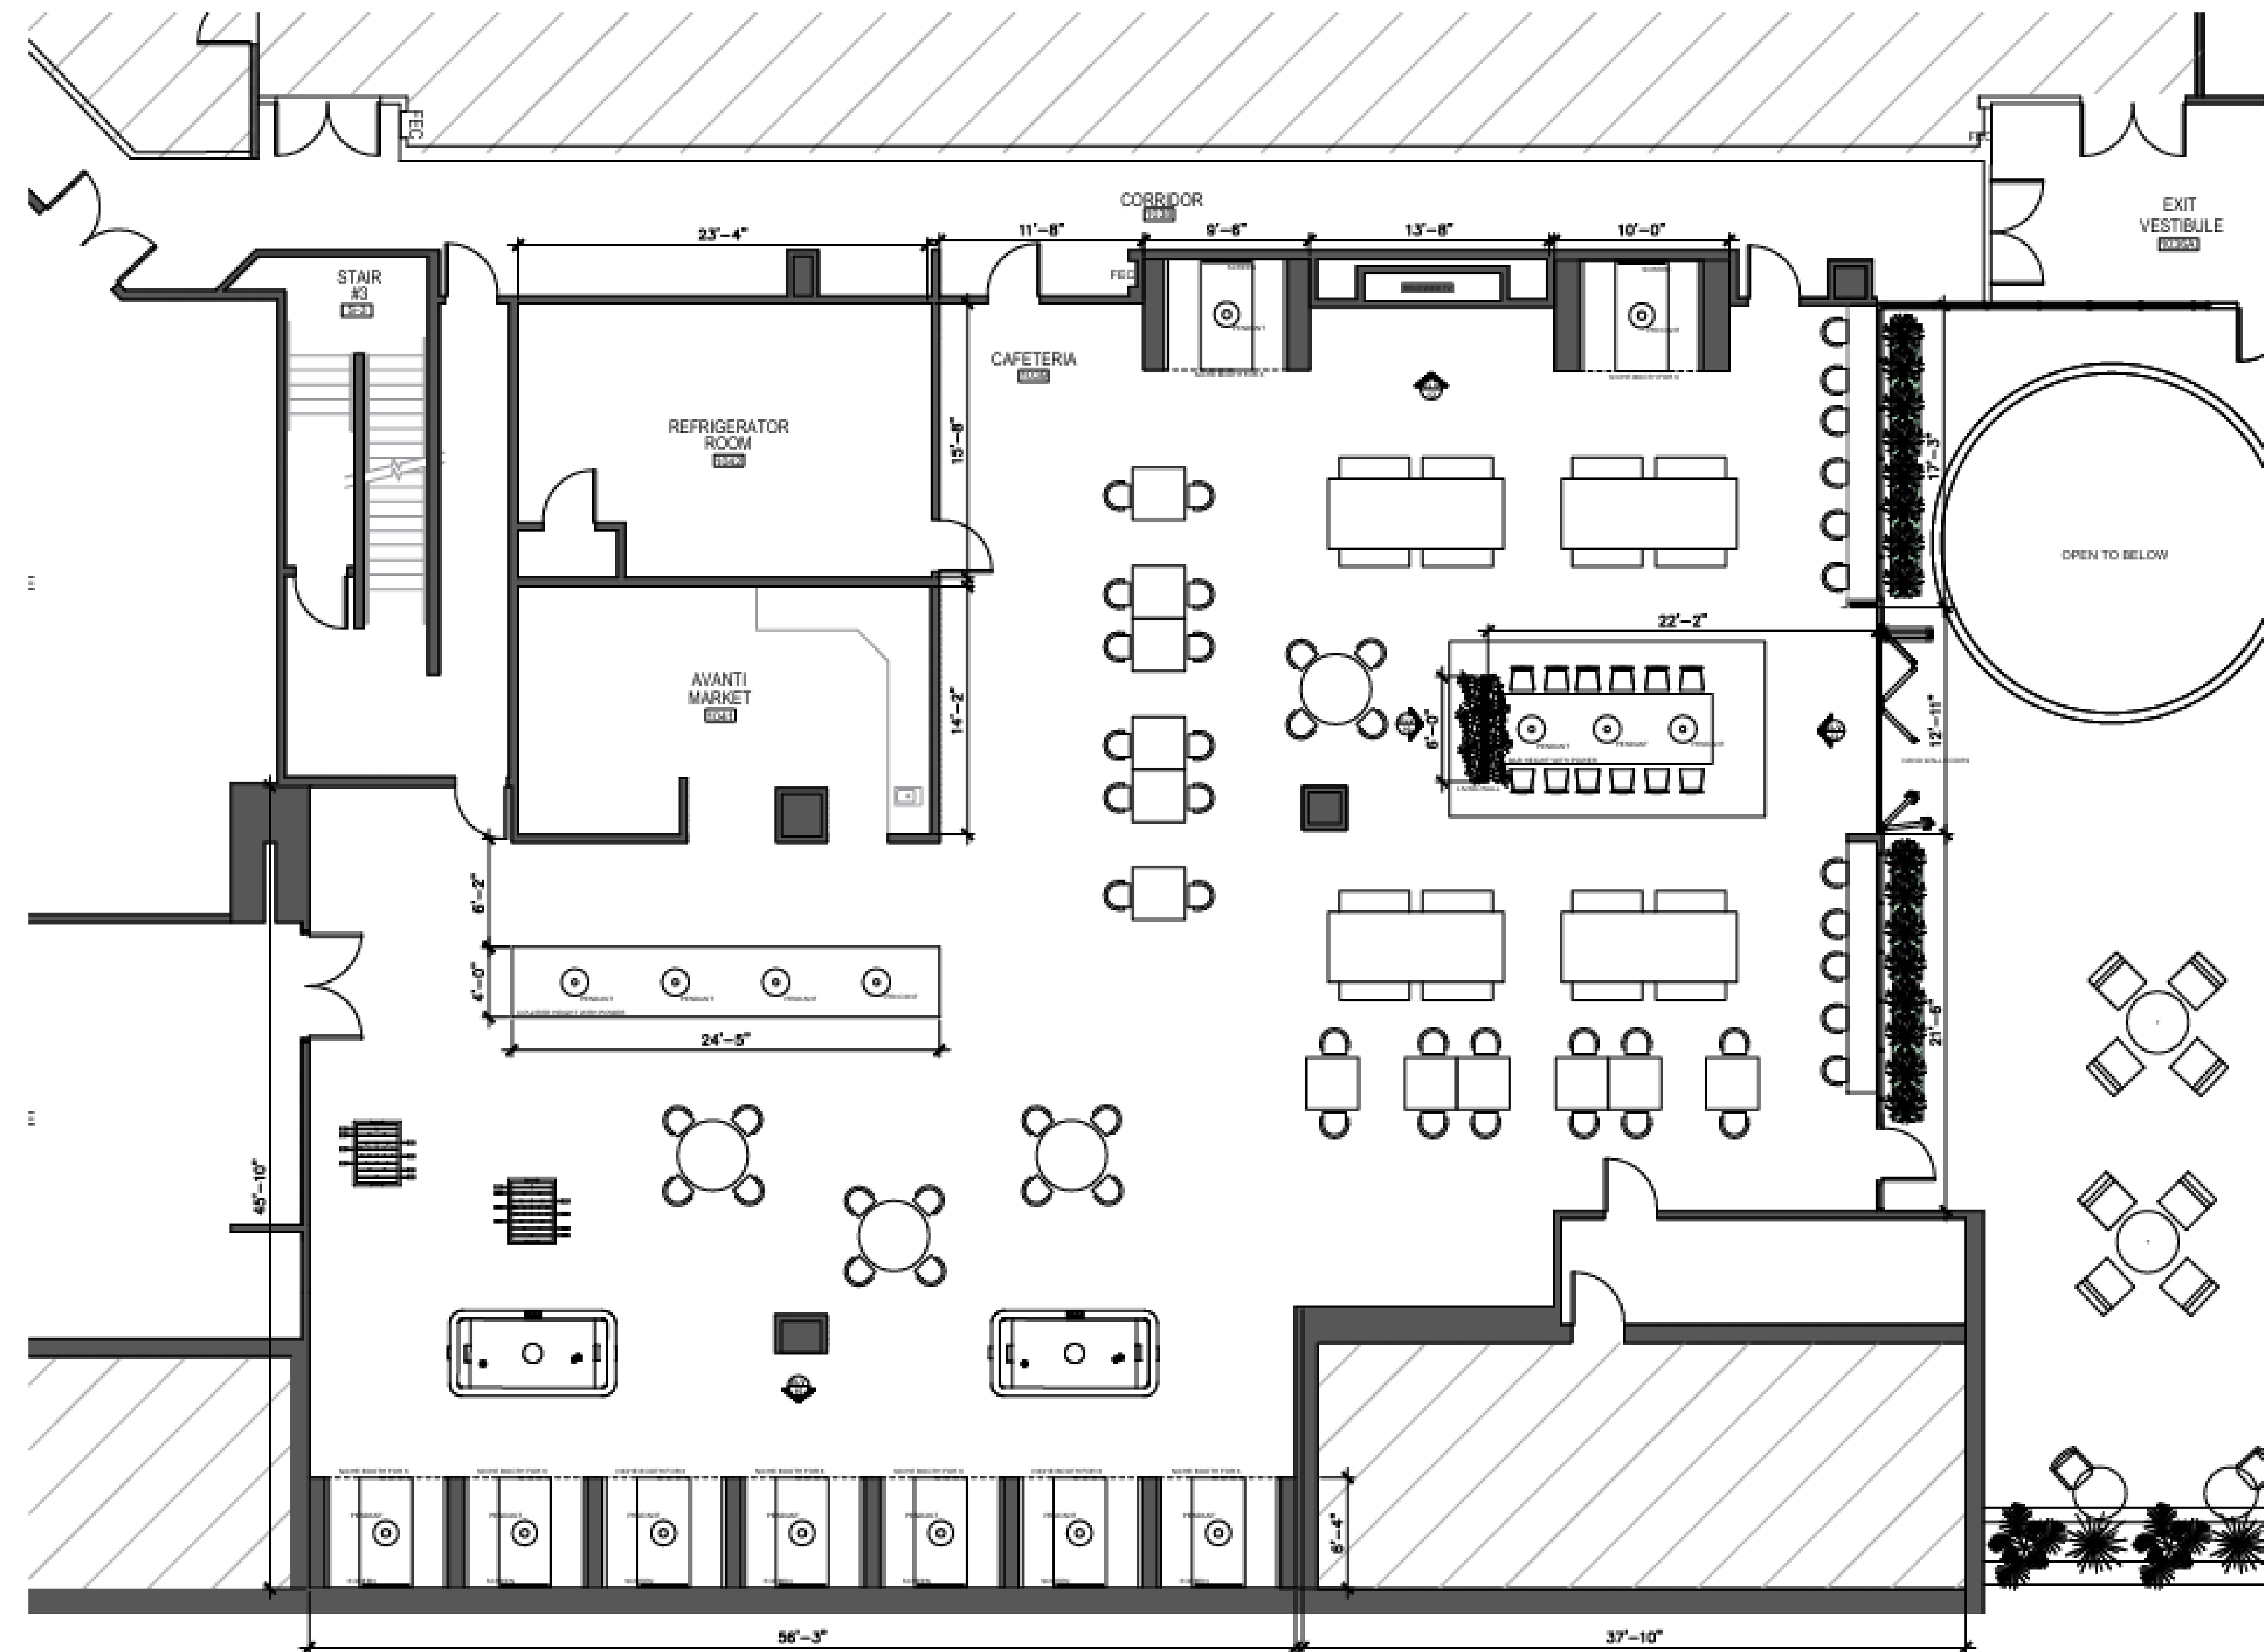


CAFETERIA


FLOORING

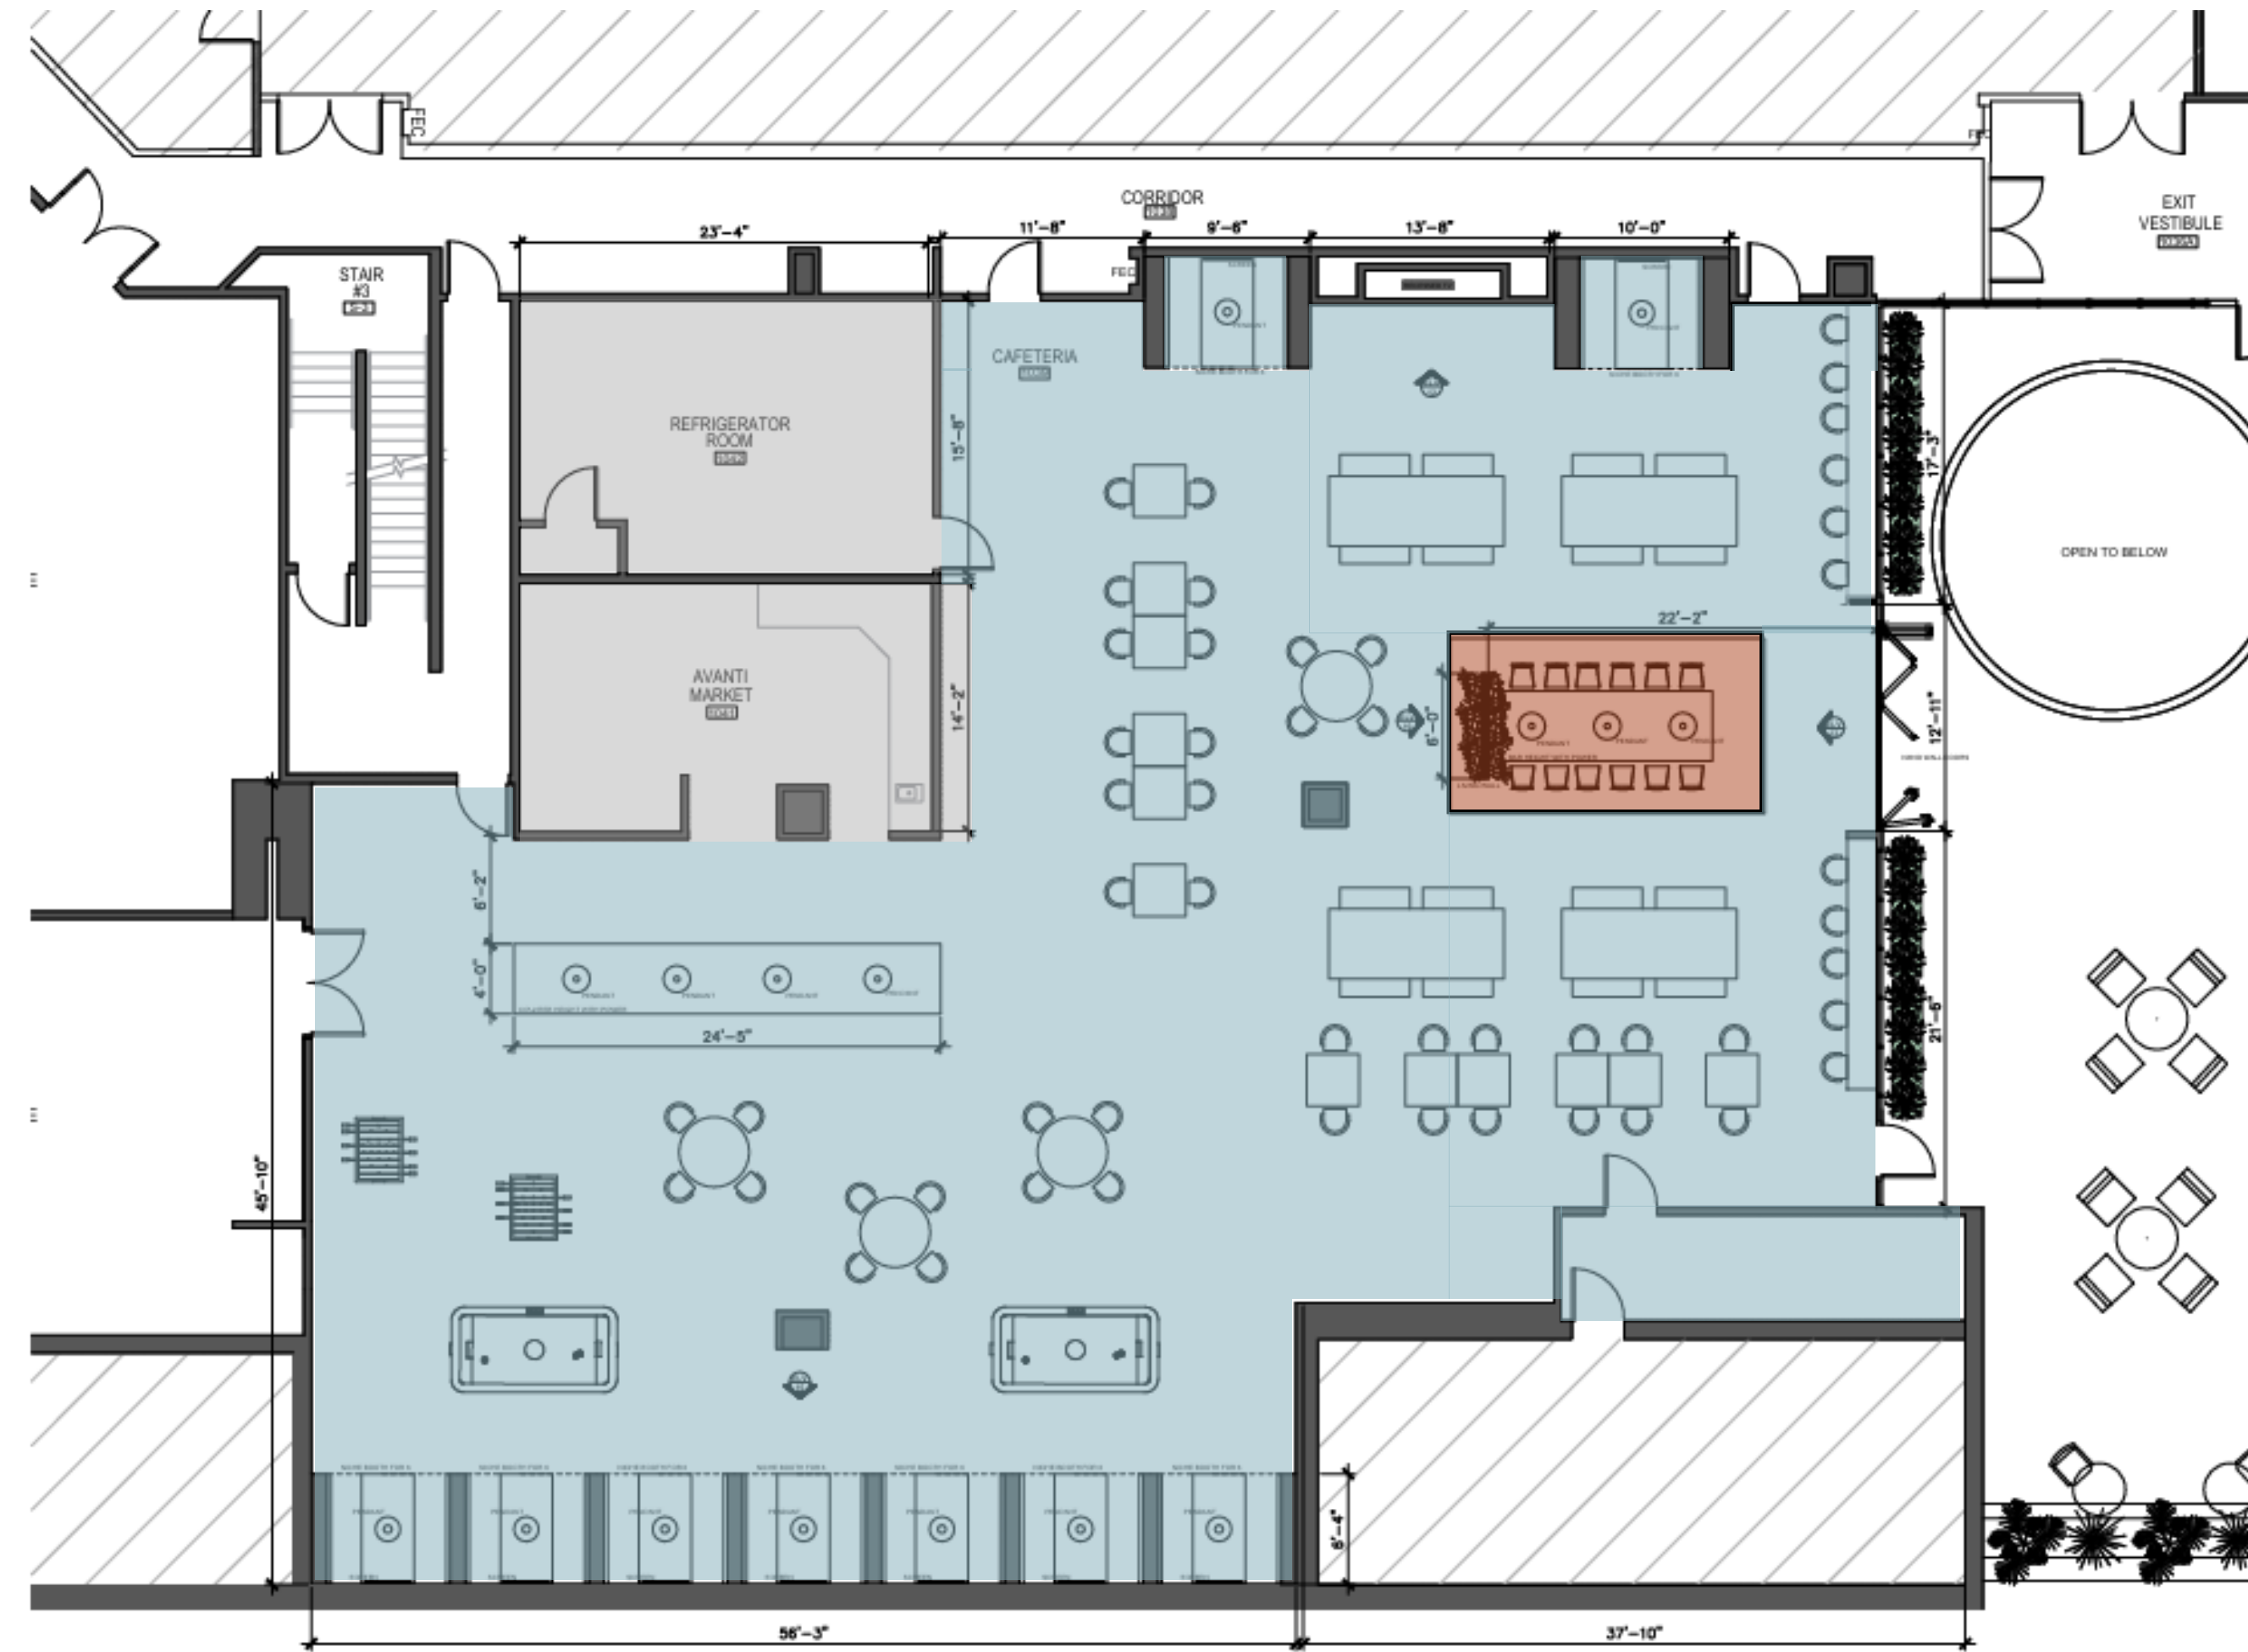

 LVT - LUXURY VINYL TILE

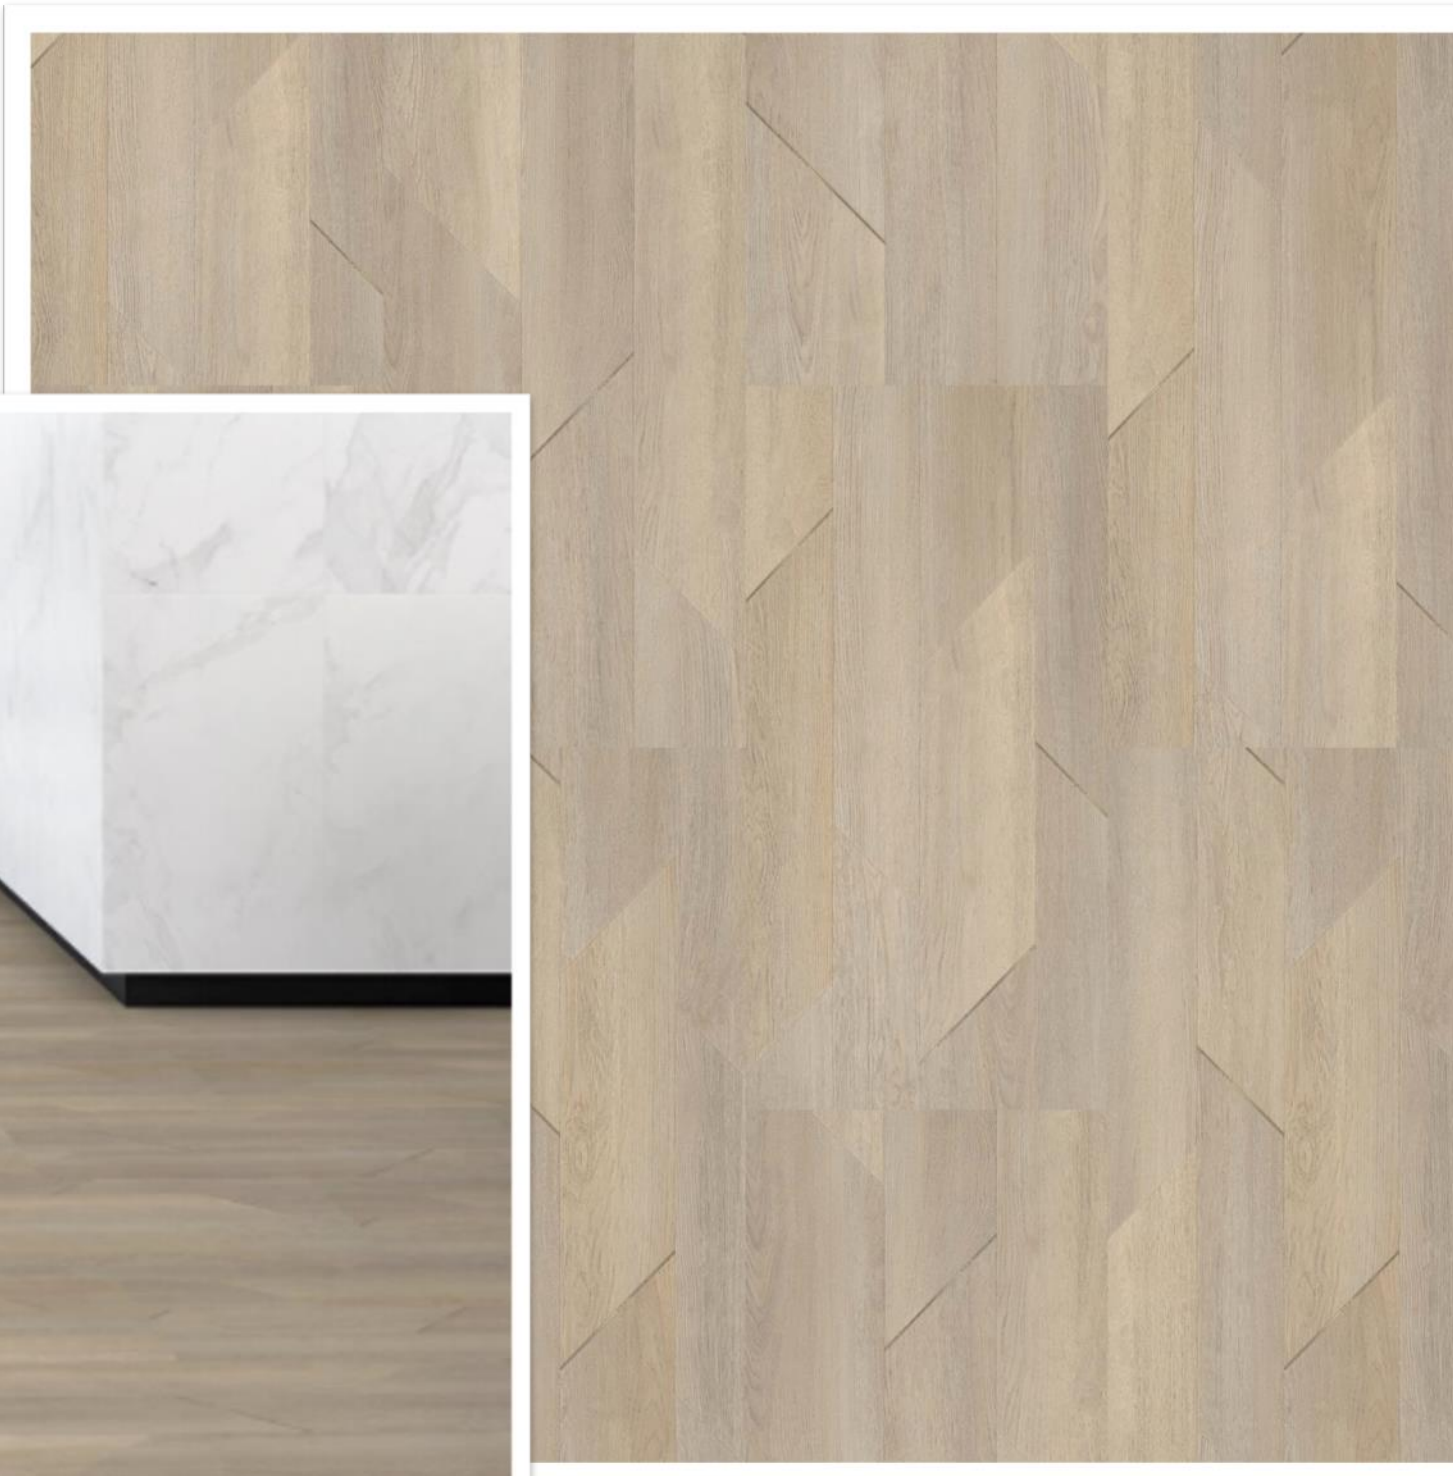

 LVT - LUXURY VINYL TILE

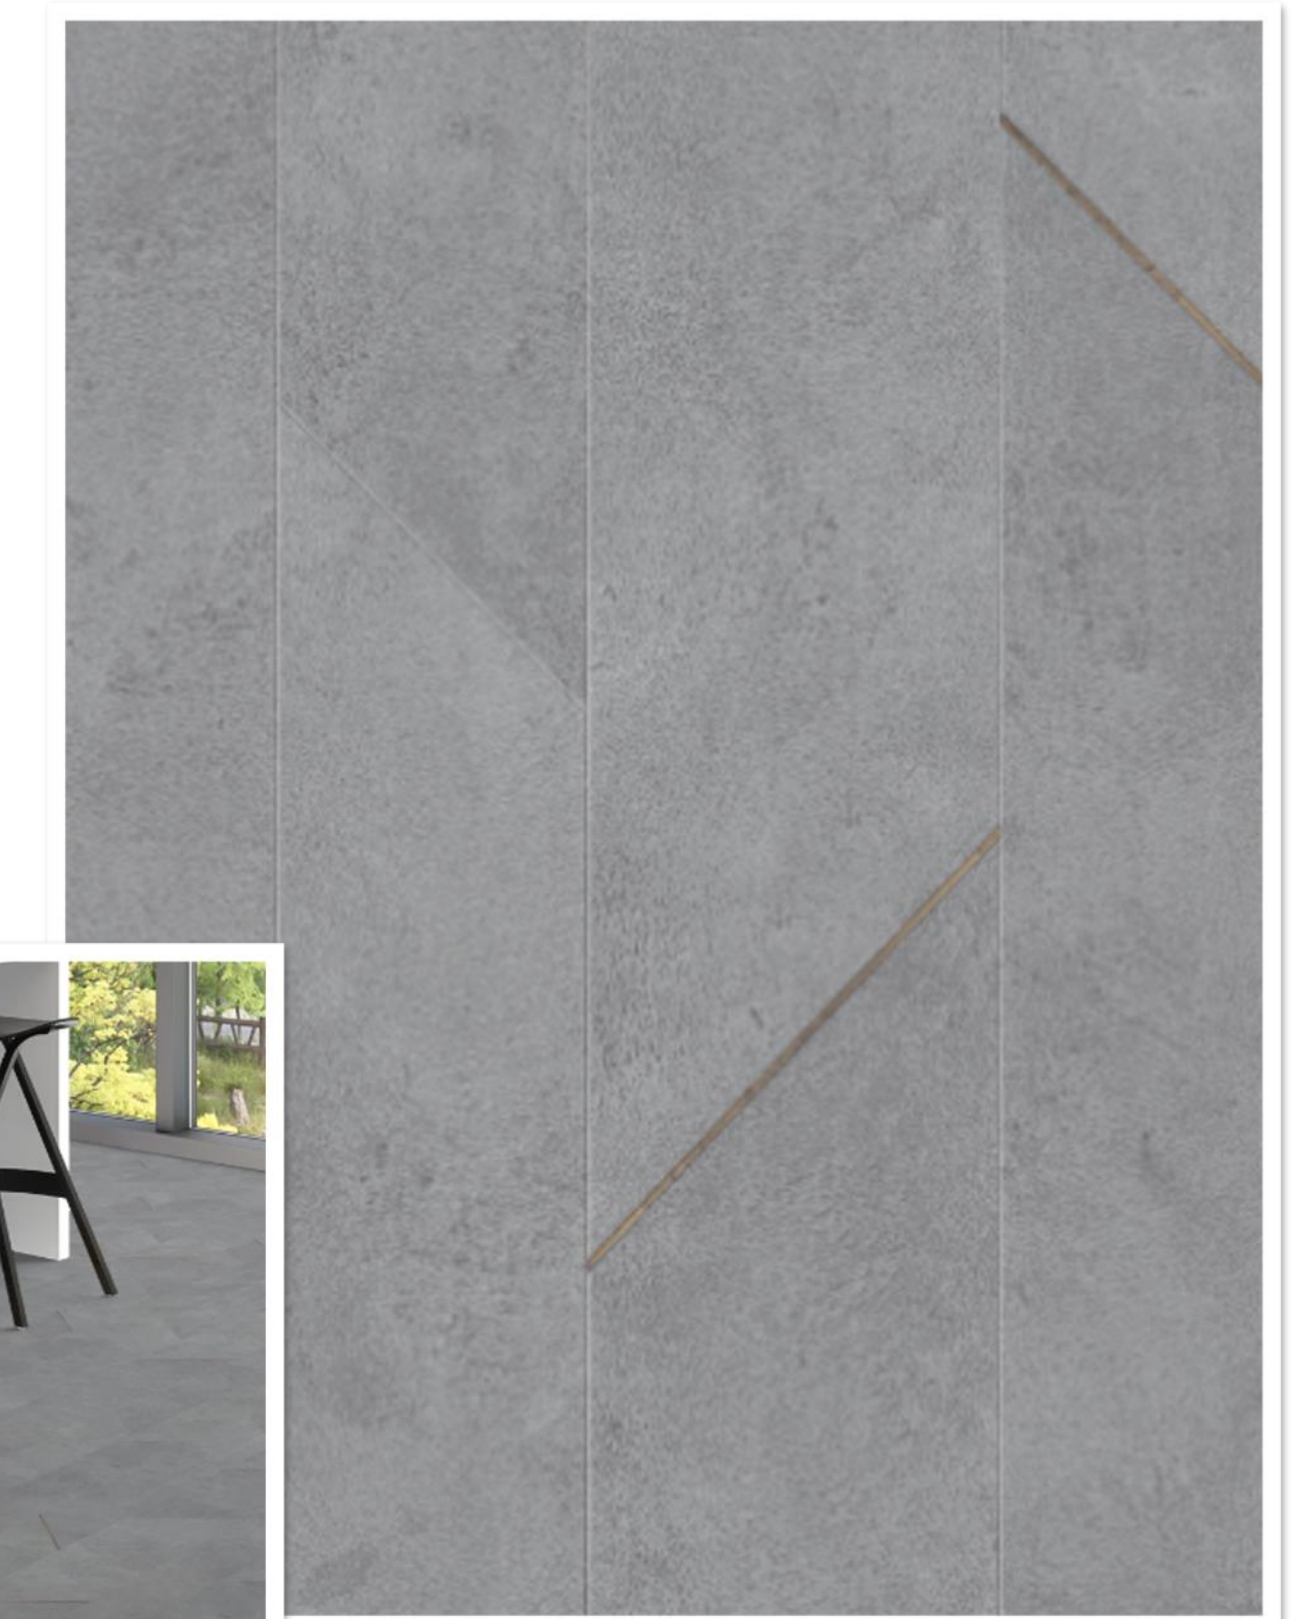

 LVT - LUXURY VINYL TILE







COVERED CA EXPO



PARC STUDIO

WALL DETAILS






CAFETERIA

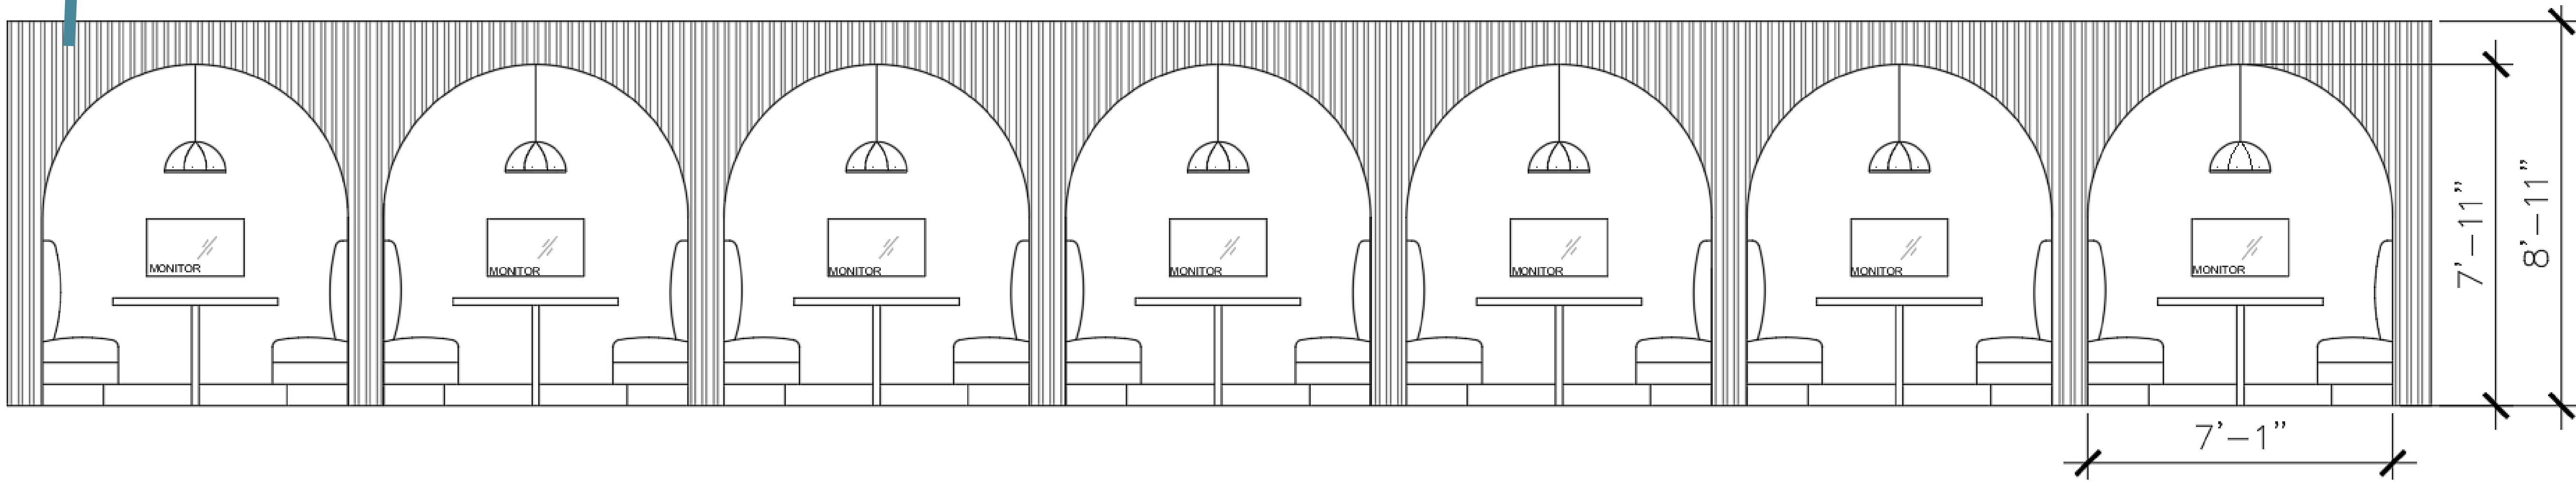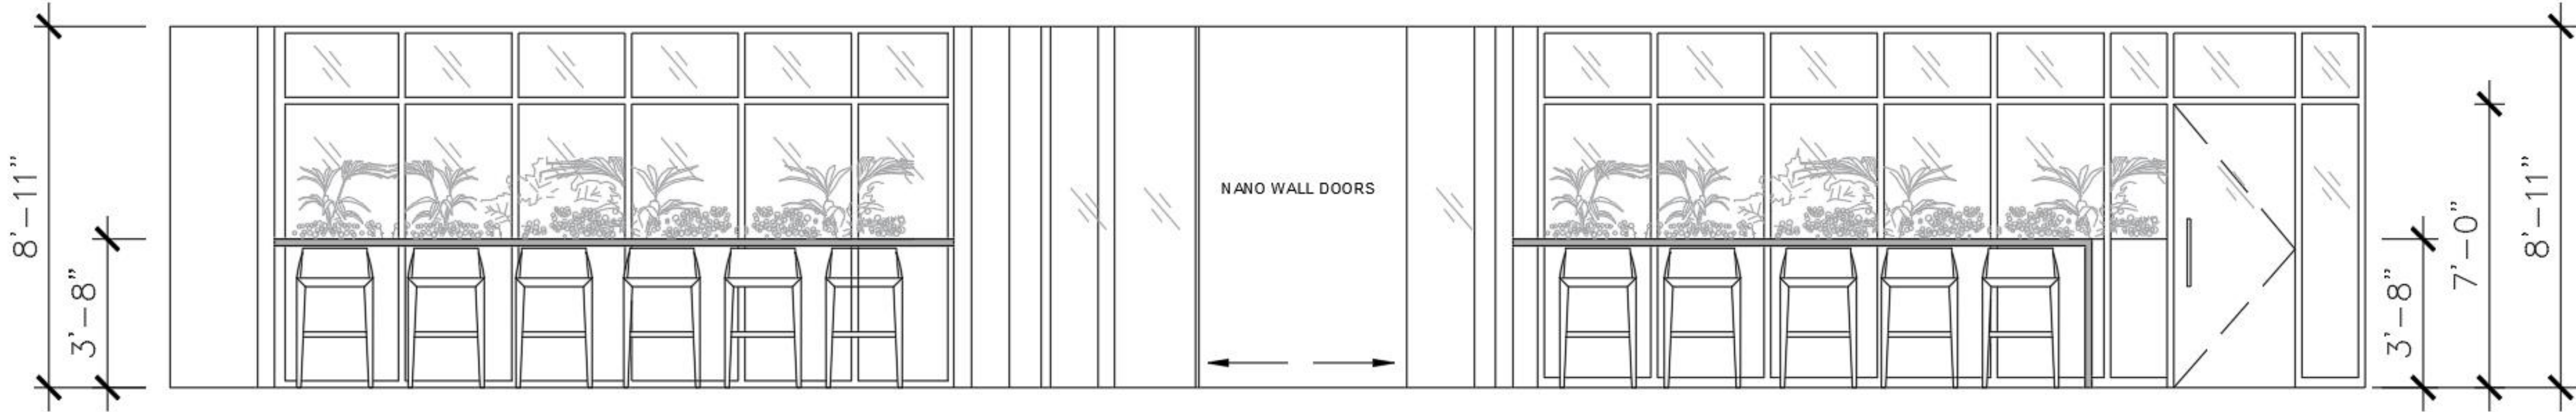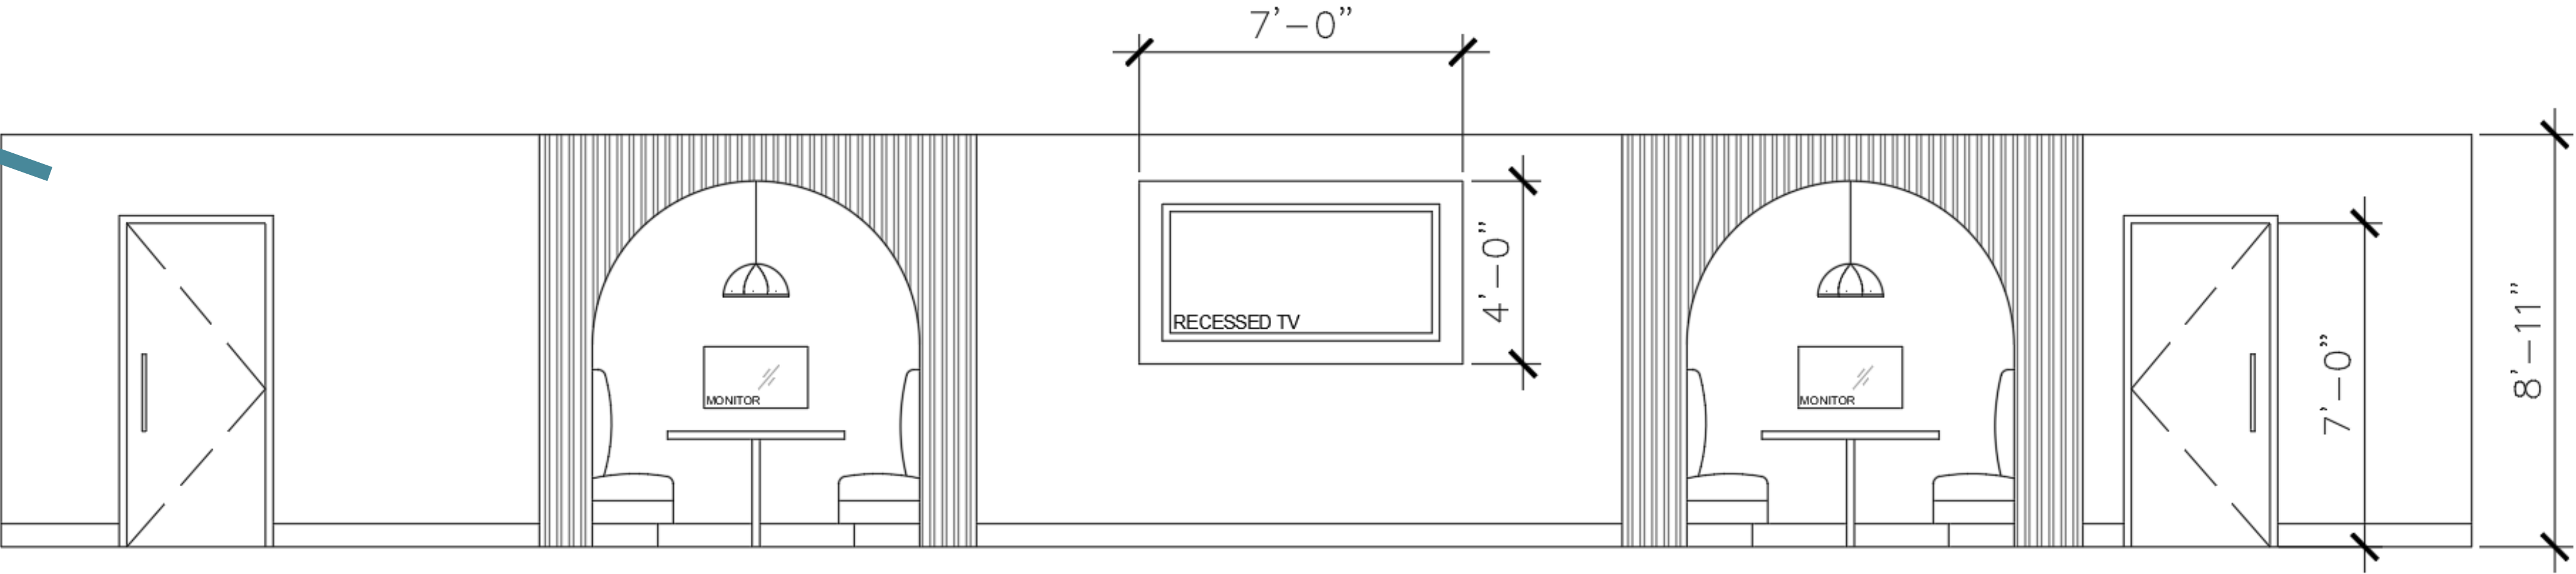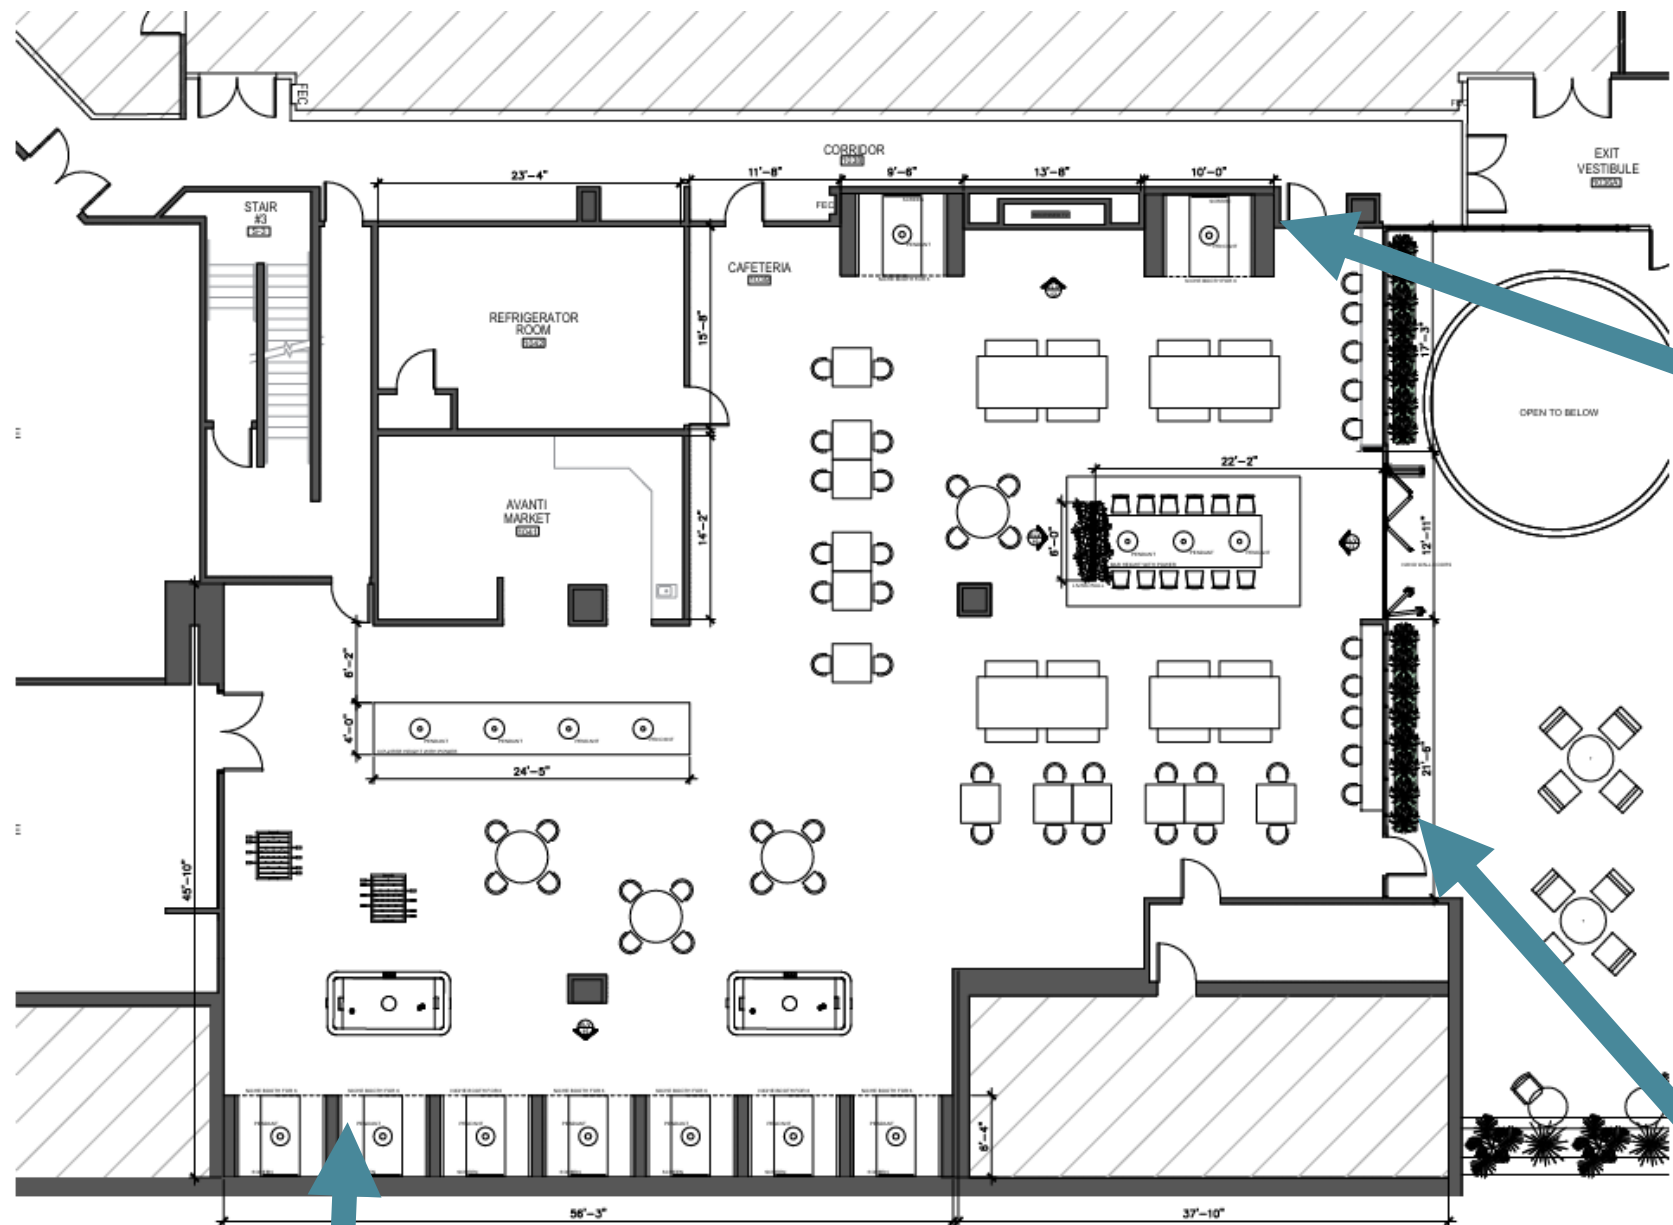

SCHEMATIC DESIGN

PHASE I CAFETERIA

- . CULTURE FUN AREA
- . FOOSEBALL
- . PING PONG/ POOL
- . FLEXIBLE TABLES
- . BAR HEIGHT COMMUNAL DINING
- . BENCH SEATING
- . FEATURE WALL

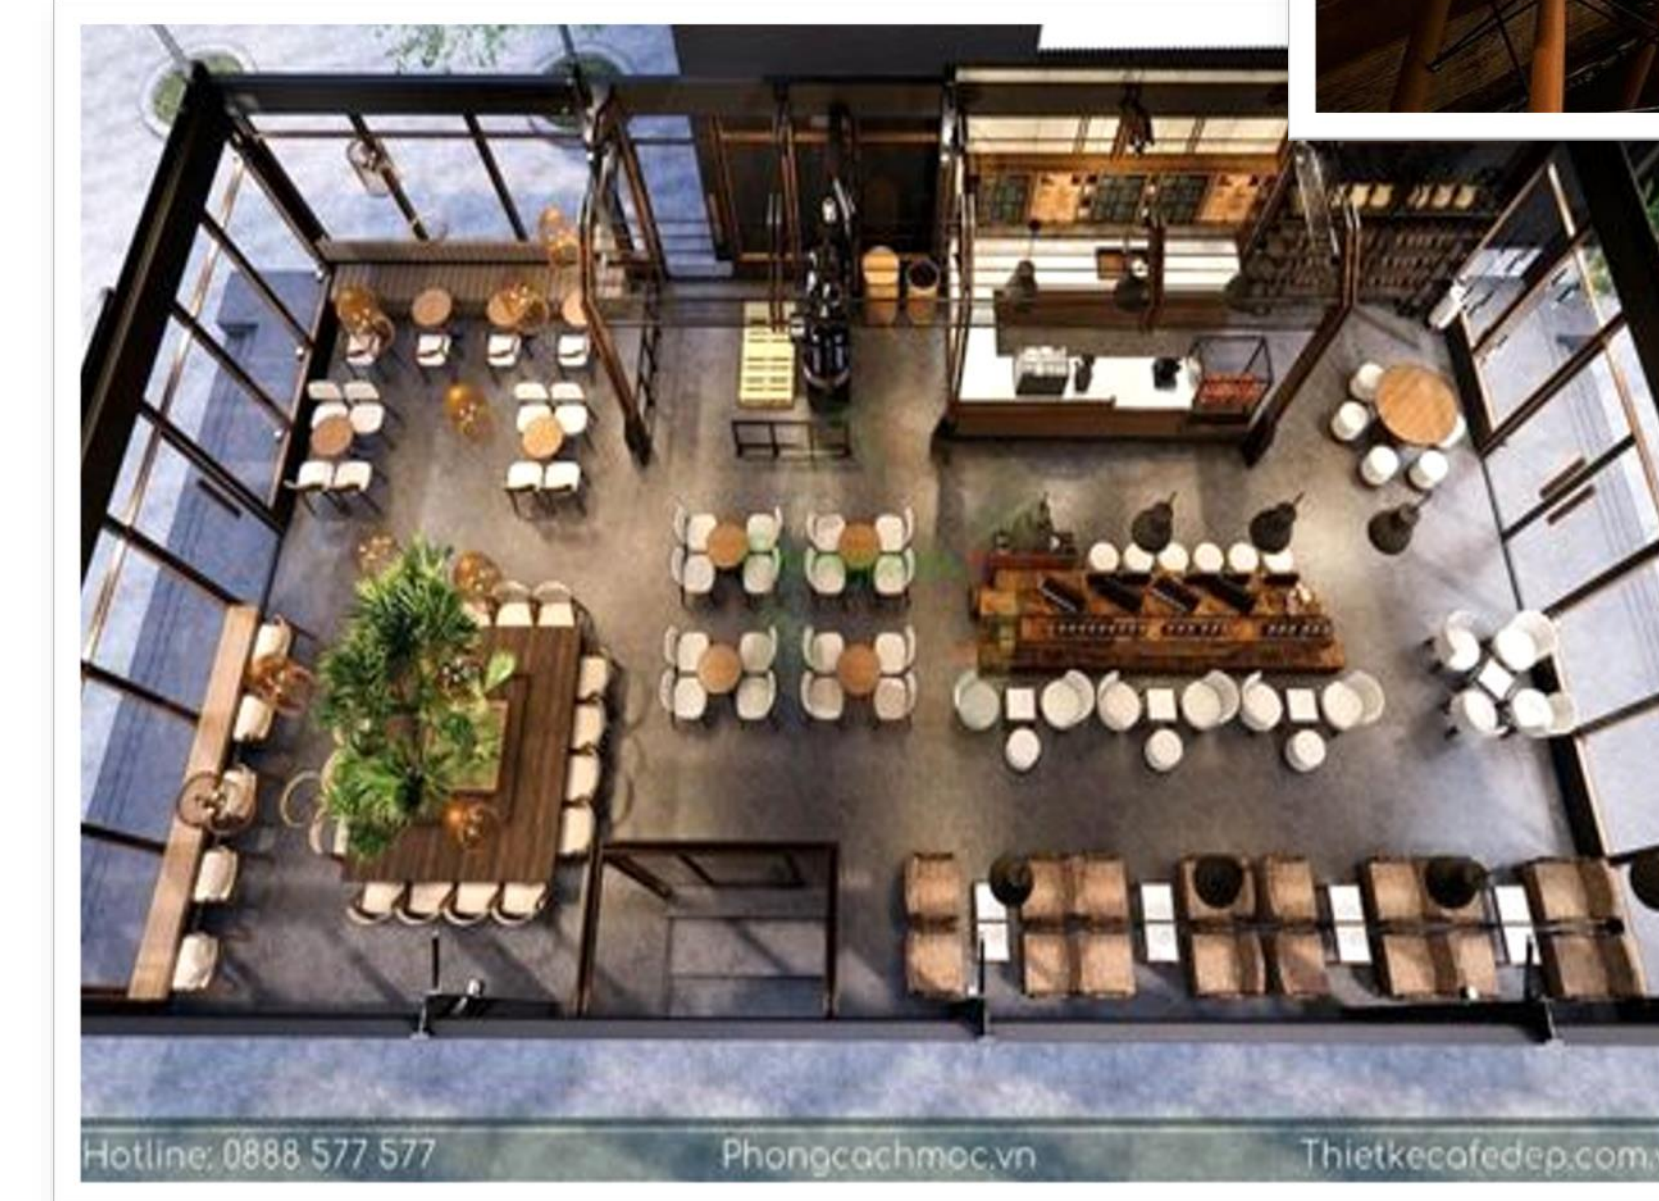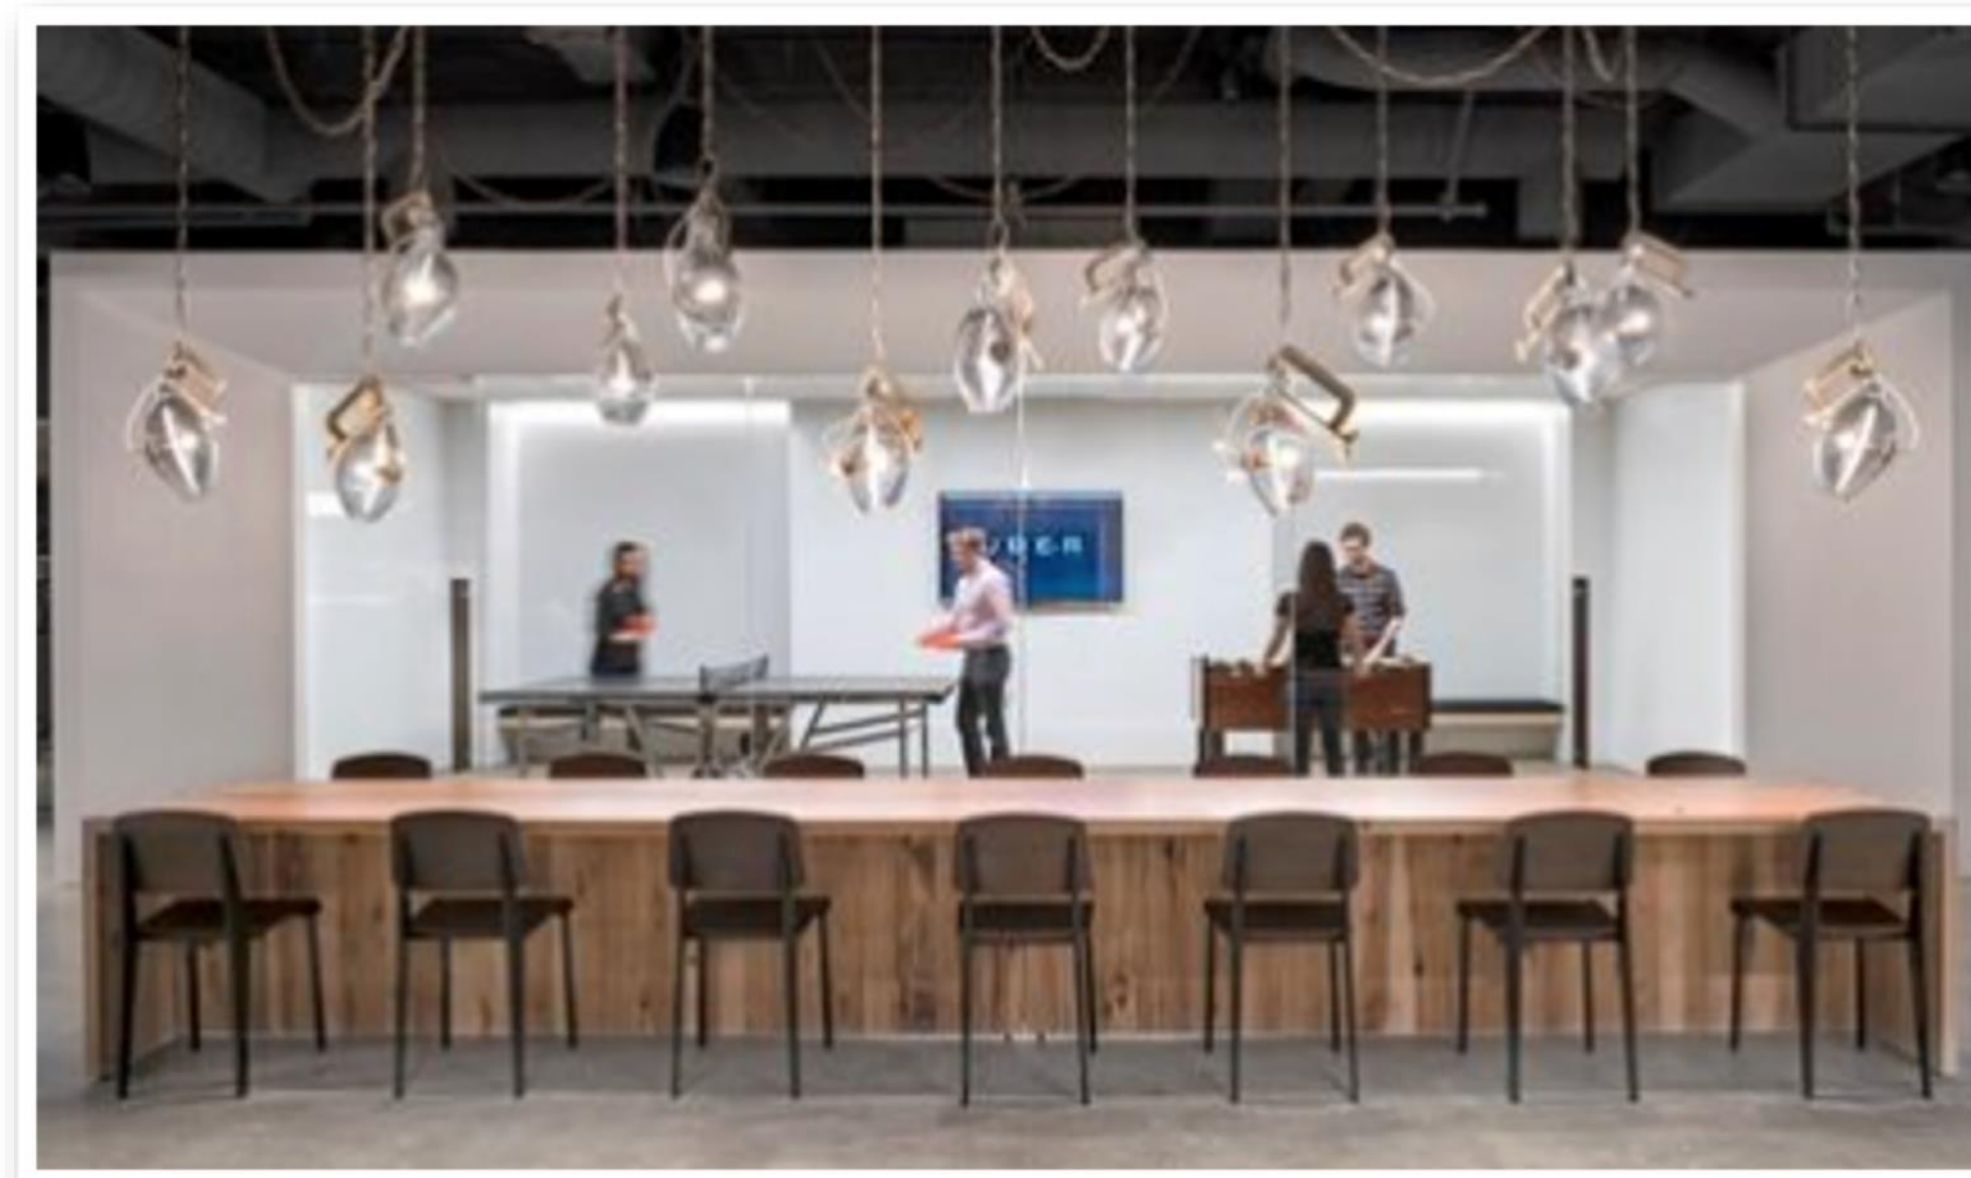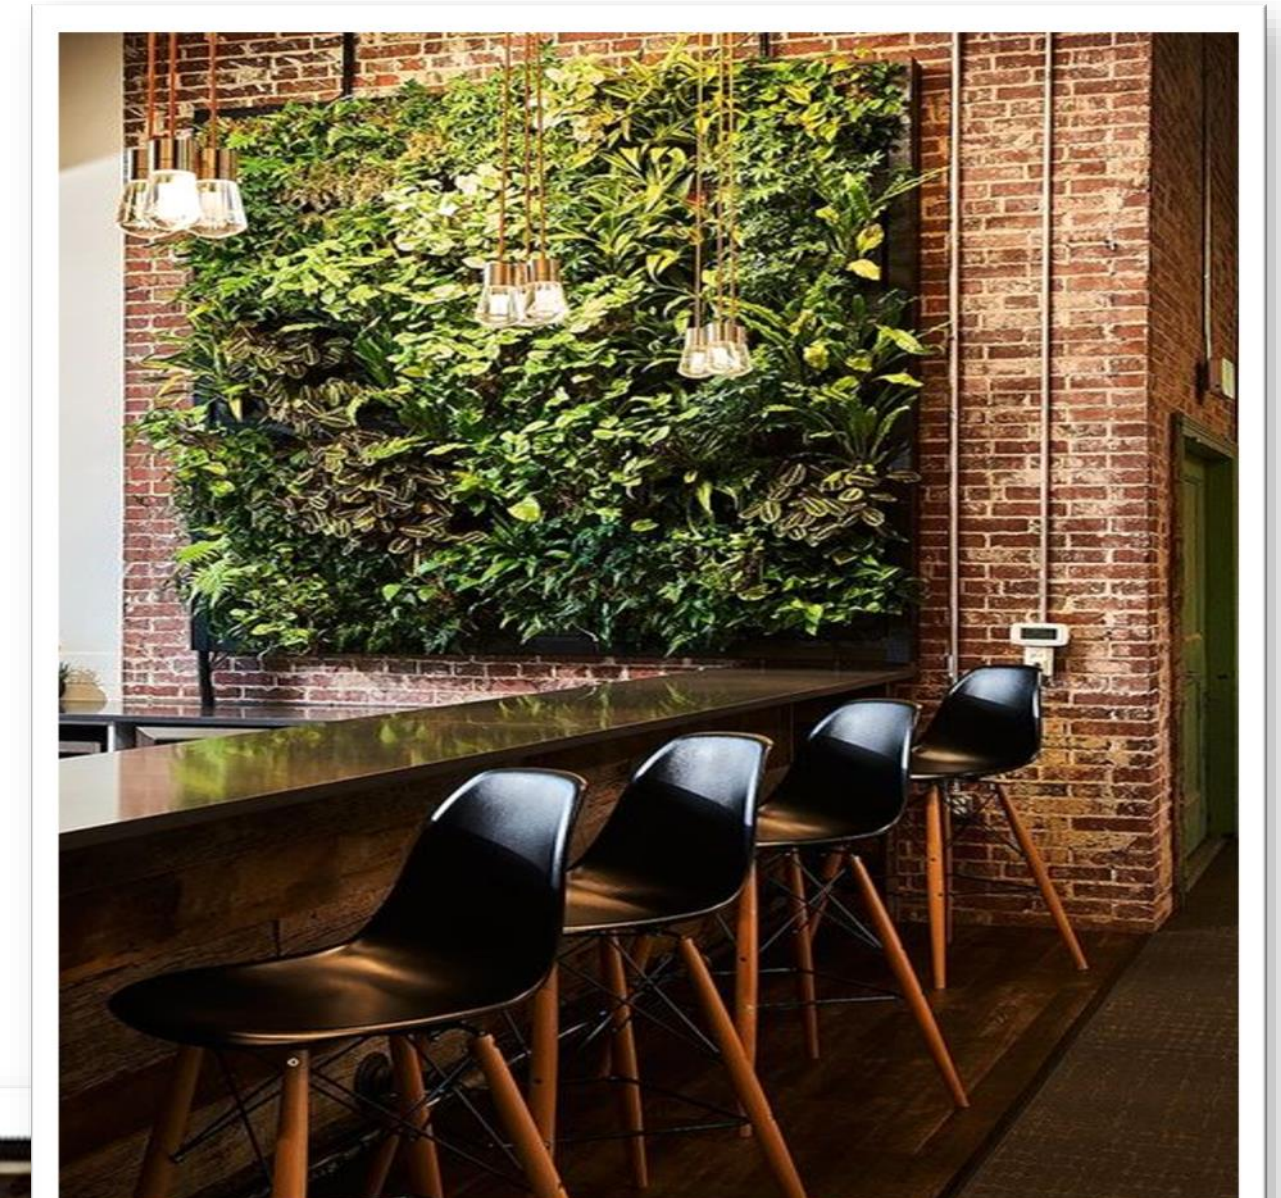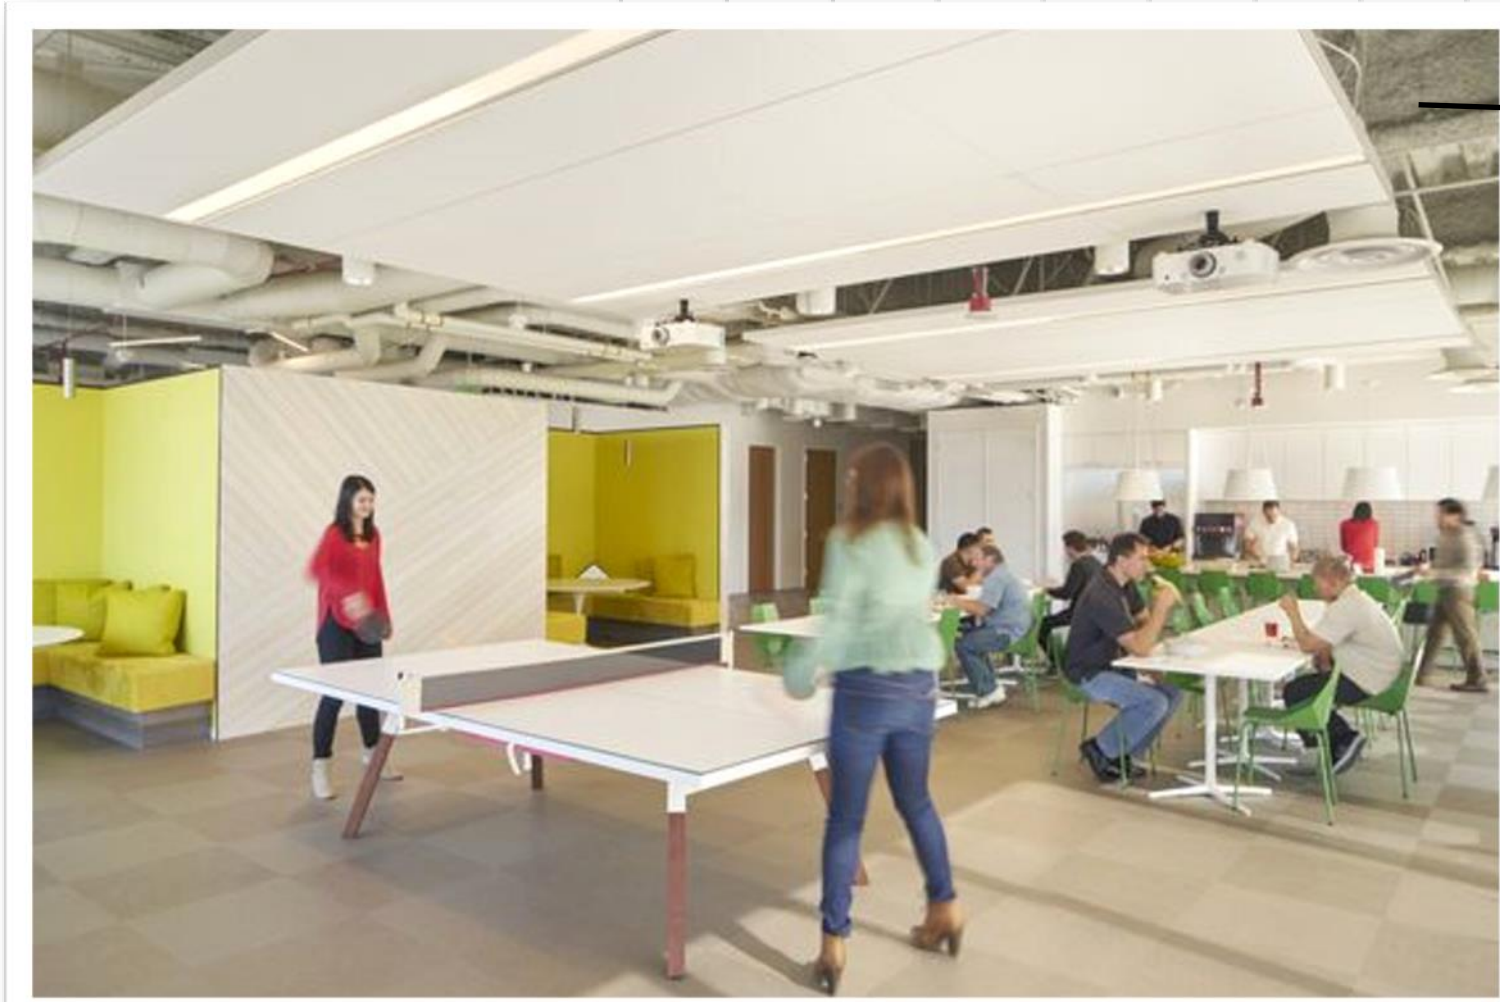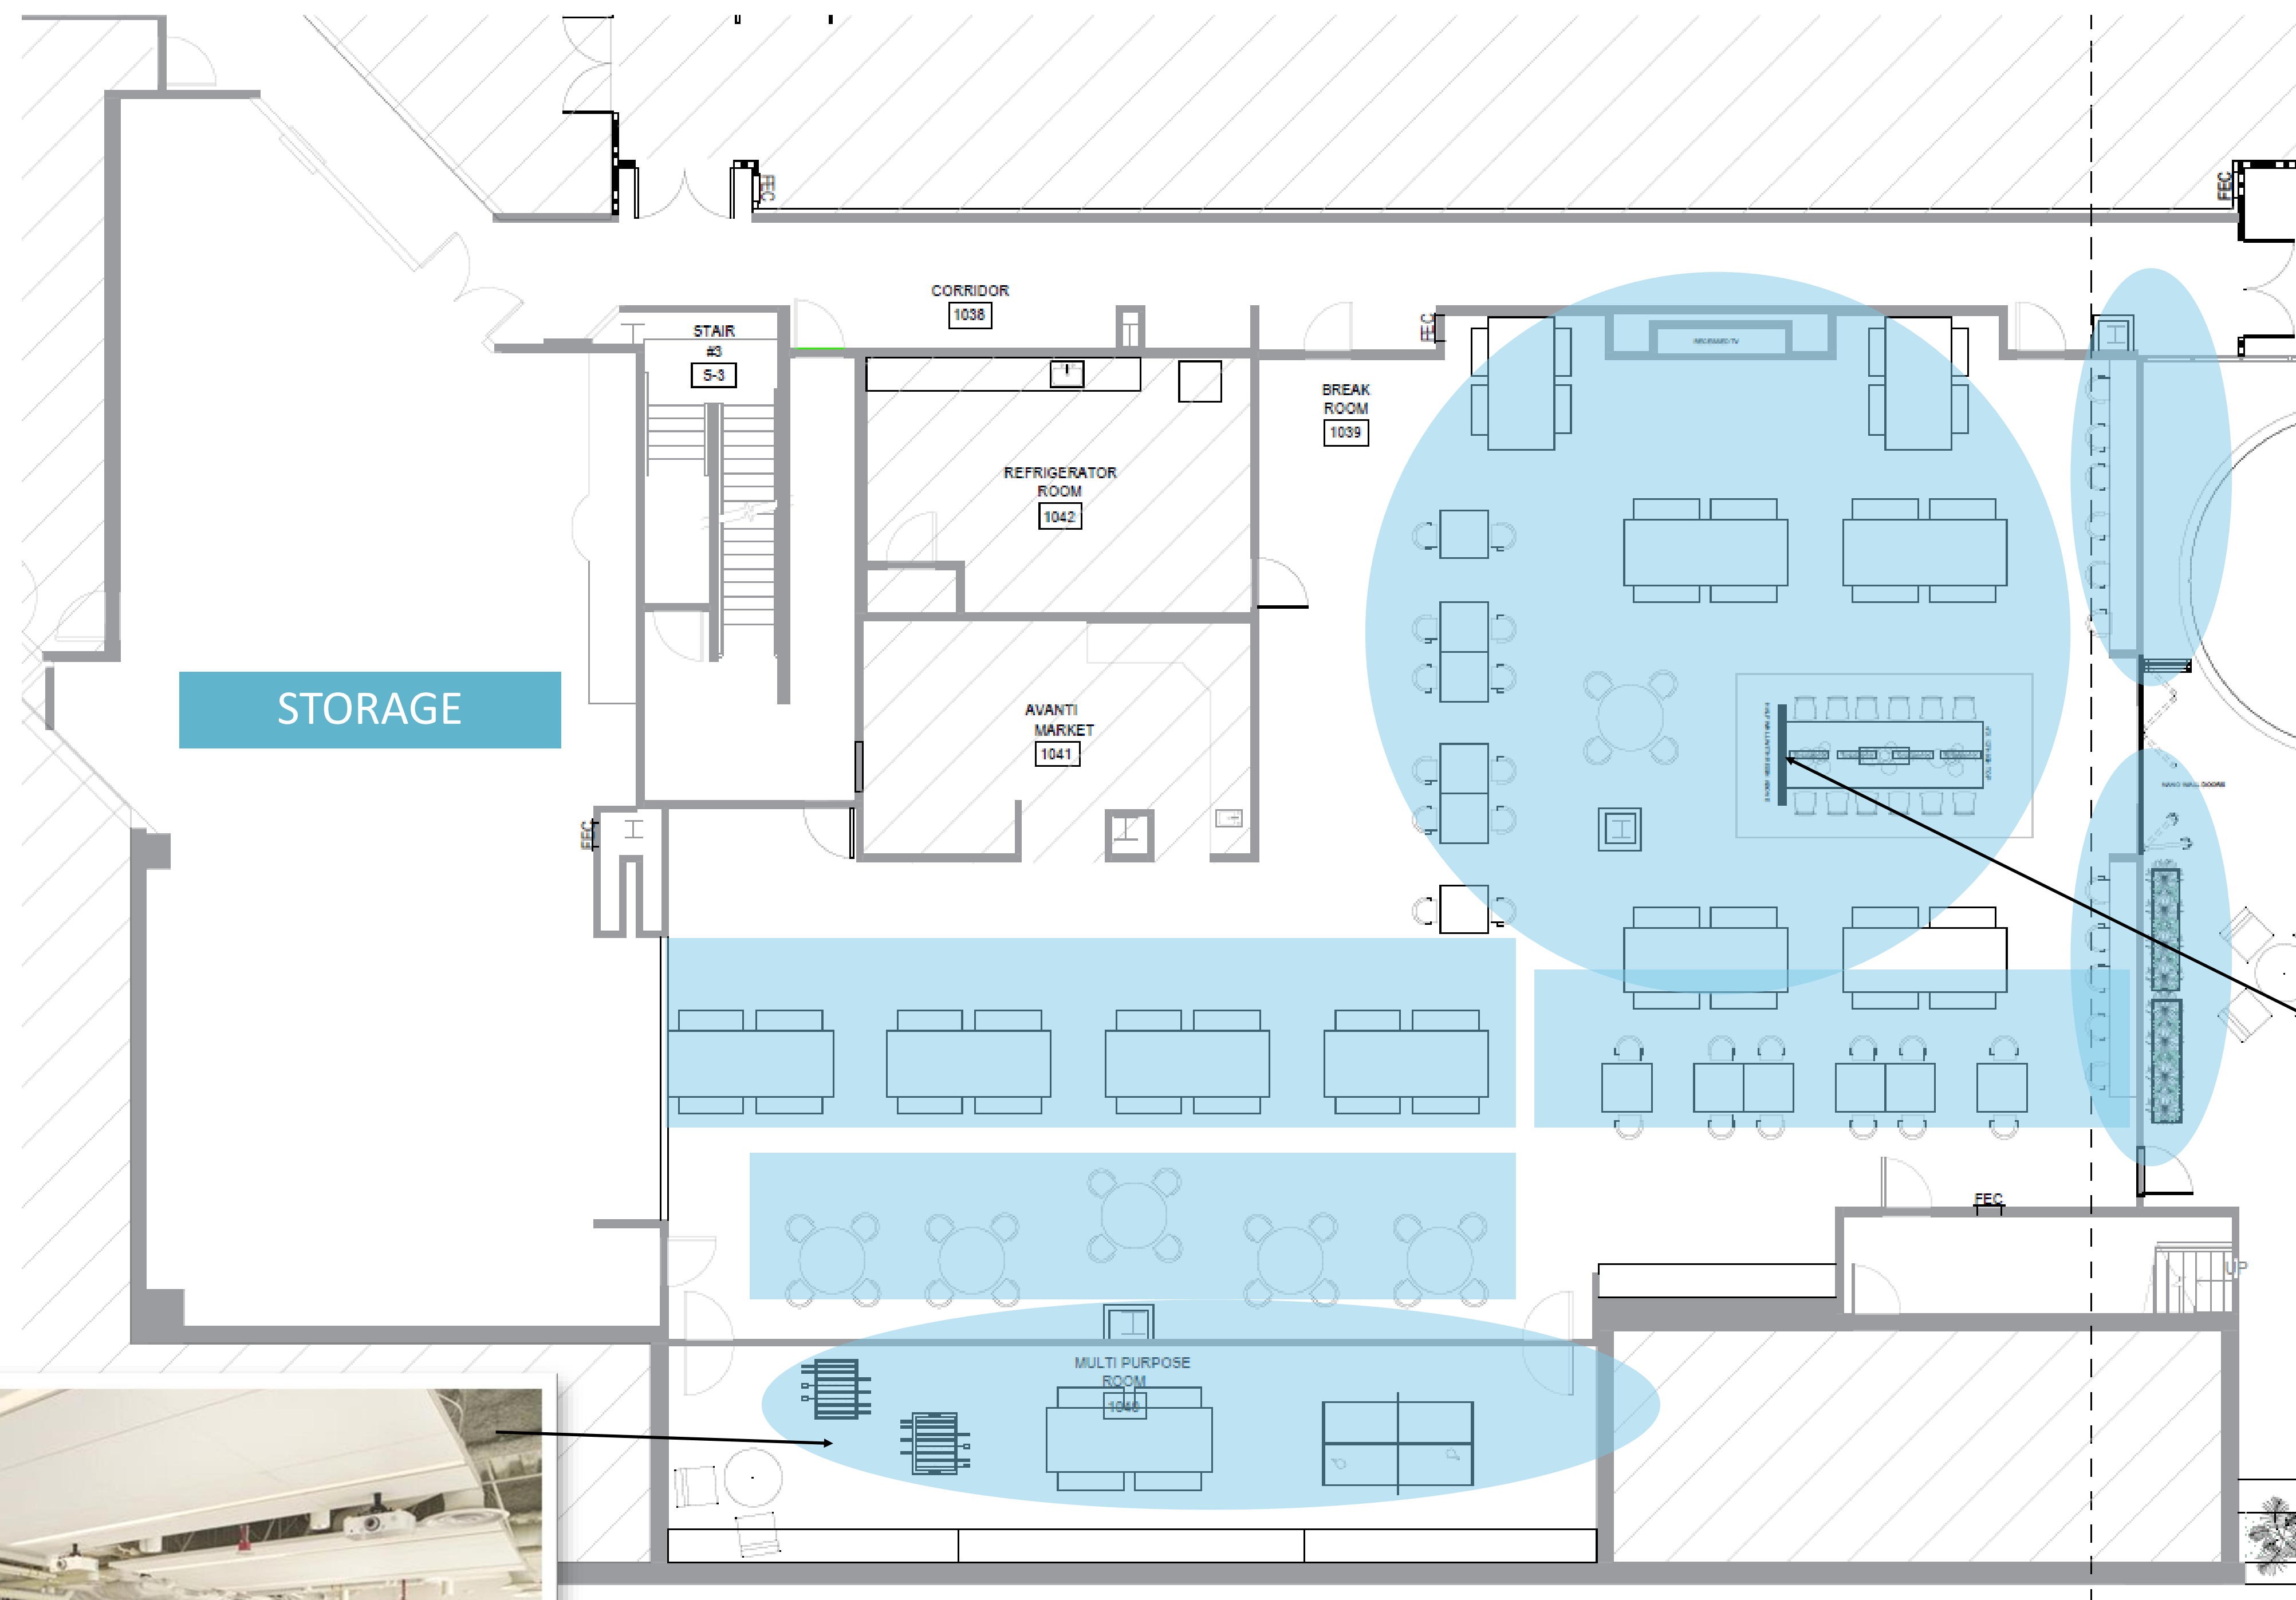



COVERED CA EXPO



PARC STUDIO
interior design

SCHEMATIC DESIGN

PHASE I CAFETERIA

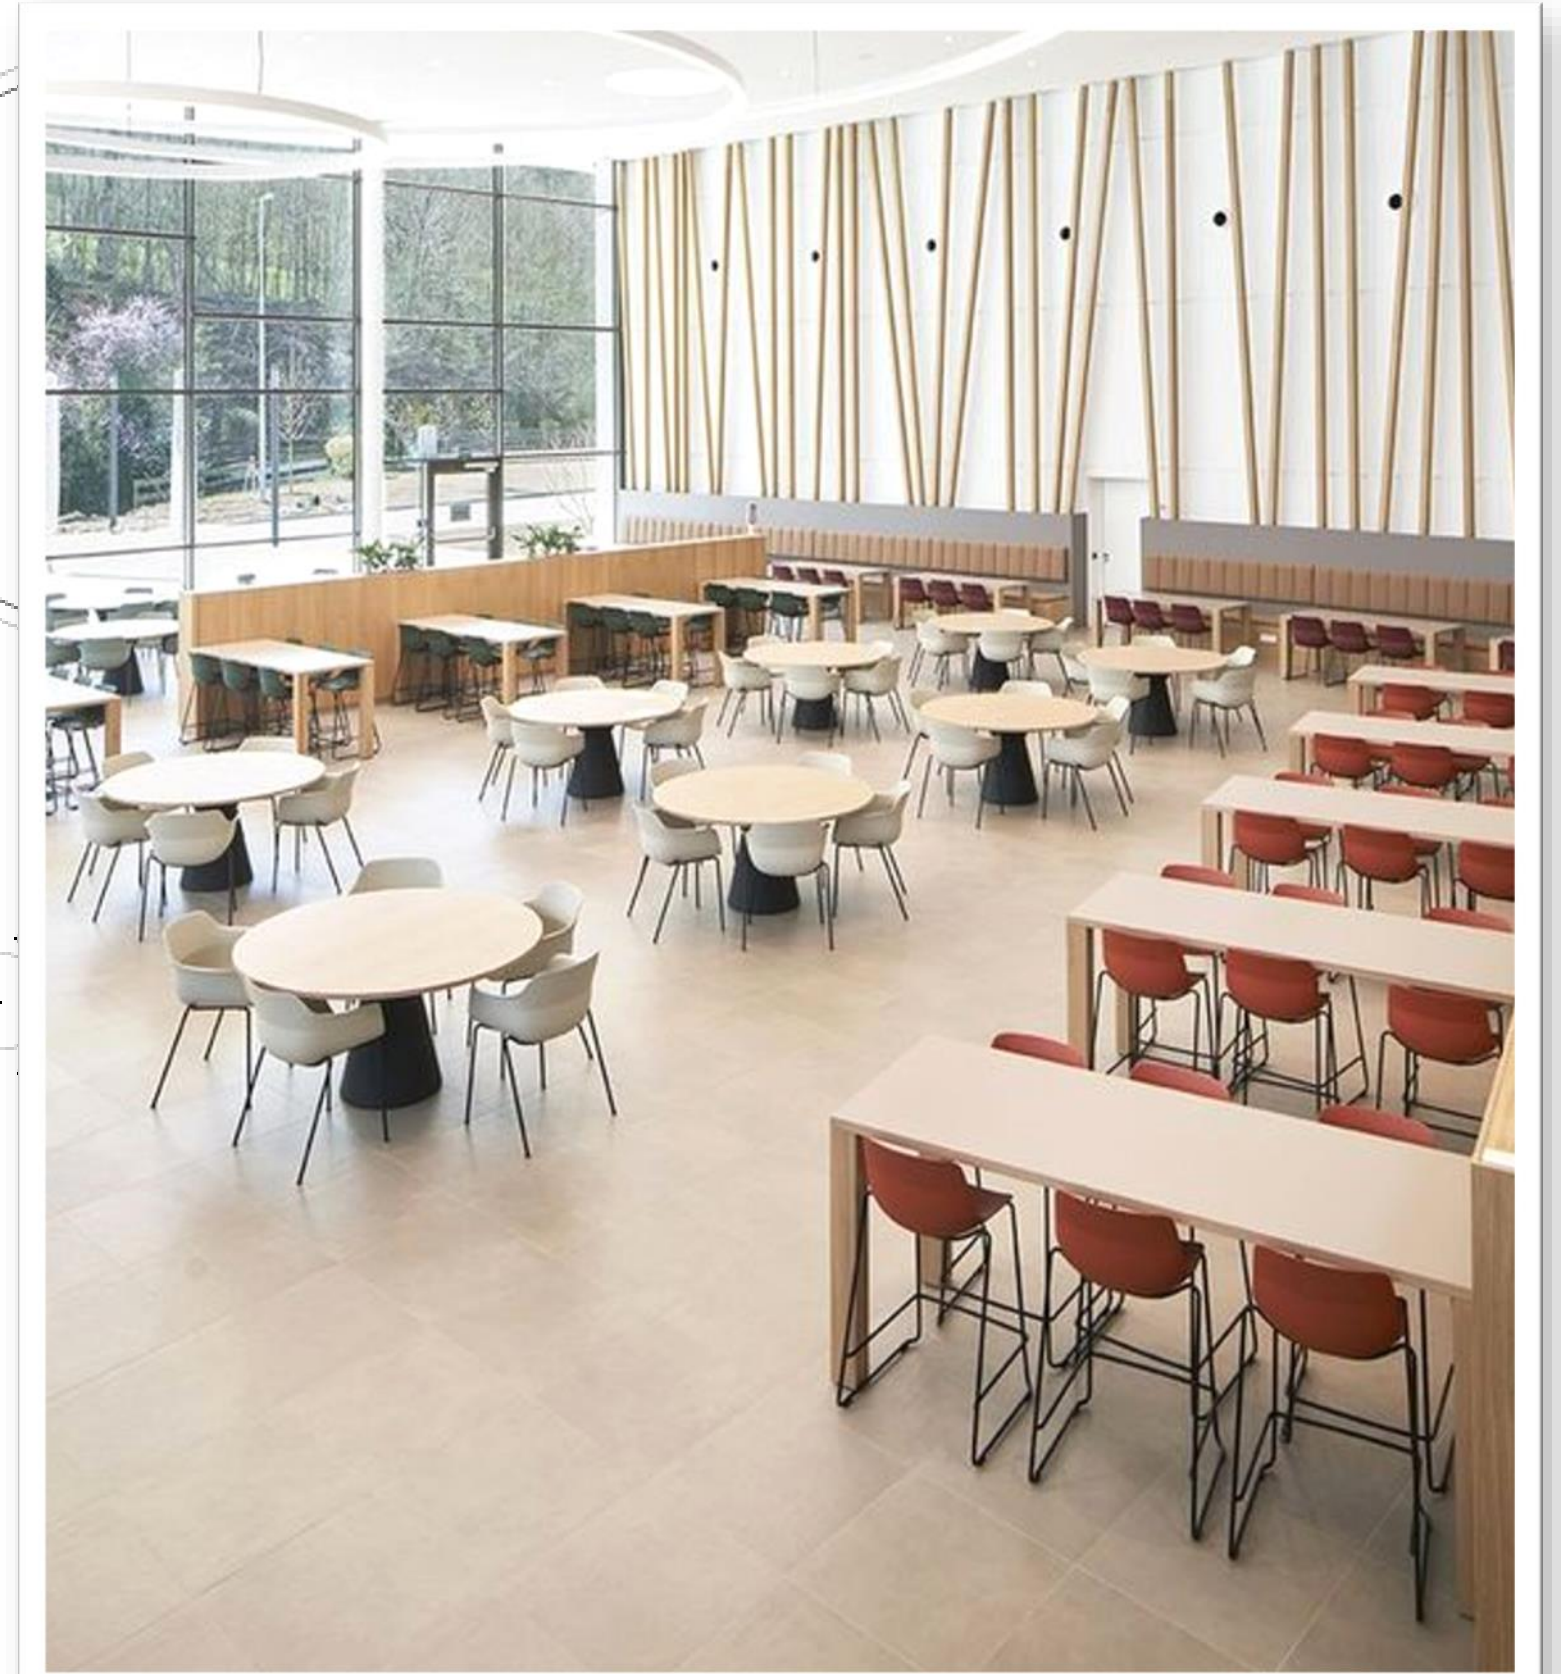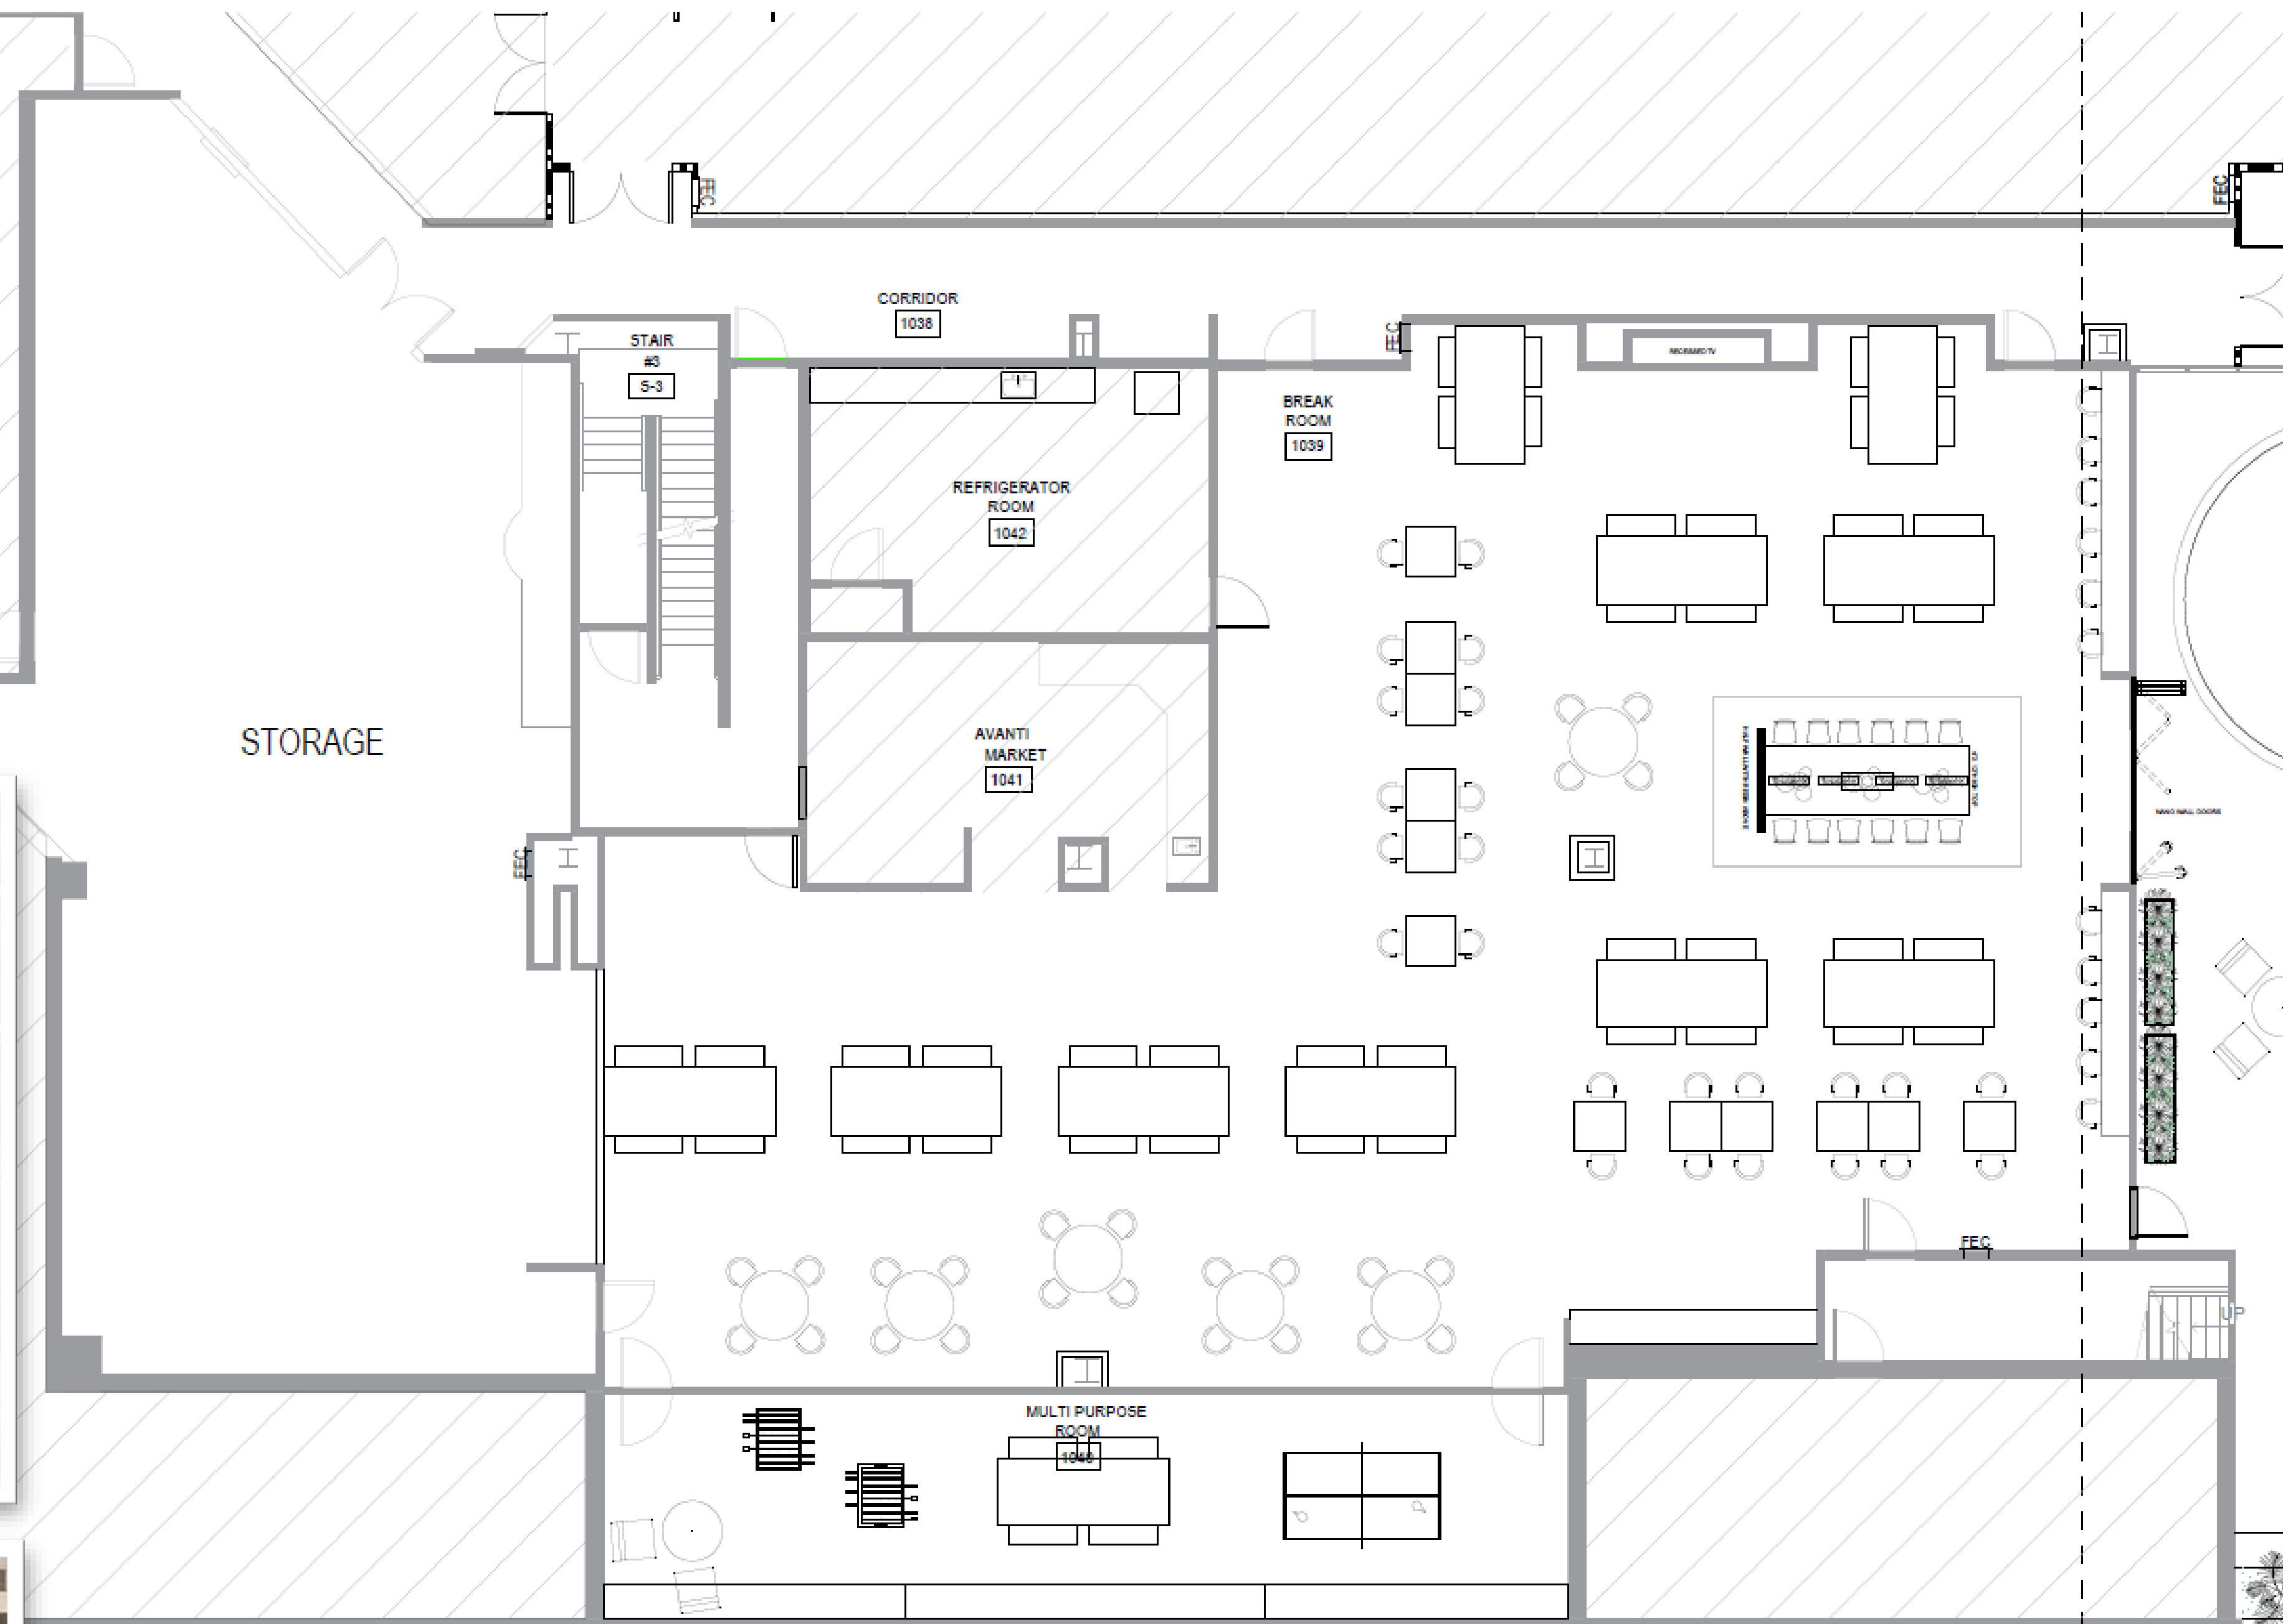

COVERED CA EXPO



PARC STUDIO
interior design

CAFETERIA



CAFETERIA





CHECKED BY _____ AP _____

ROJ# 230145

COVERED CALIFORNIA
1601 Exposition Blvd
Sacramento, California 95815

REVISION 3

REVISION 1

SCALE $3/16" = 1'-0"$



PO BOX 5394

P.O. BOX 5094

SACRAMENTO, CA 95817
P 916.812.8438 P 916.202.0624



ID-4 4 OF 5

ID-4 4 OF 5

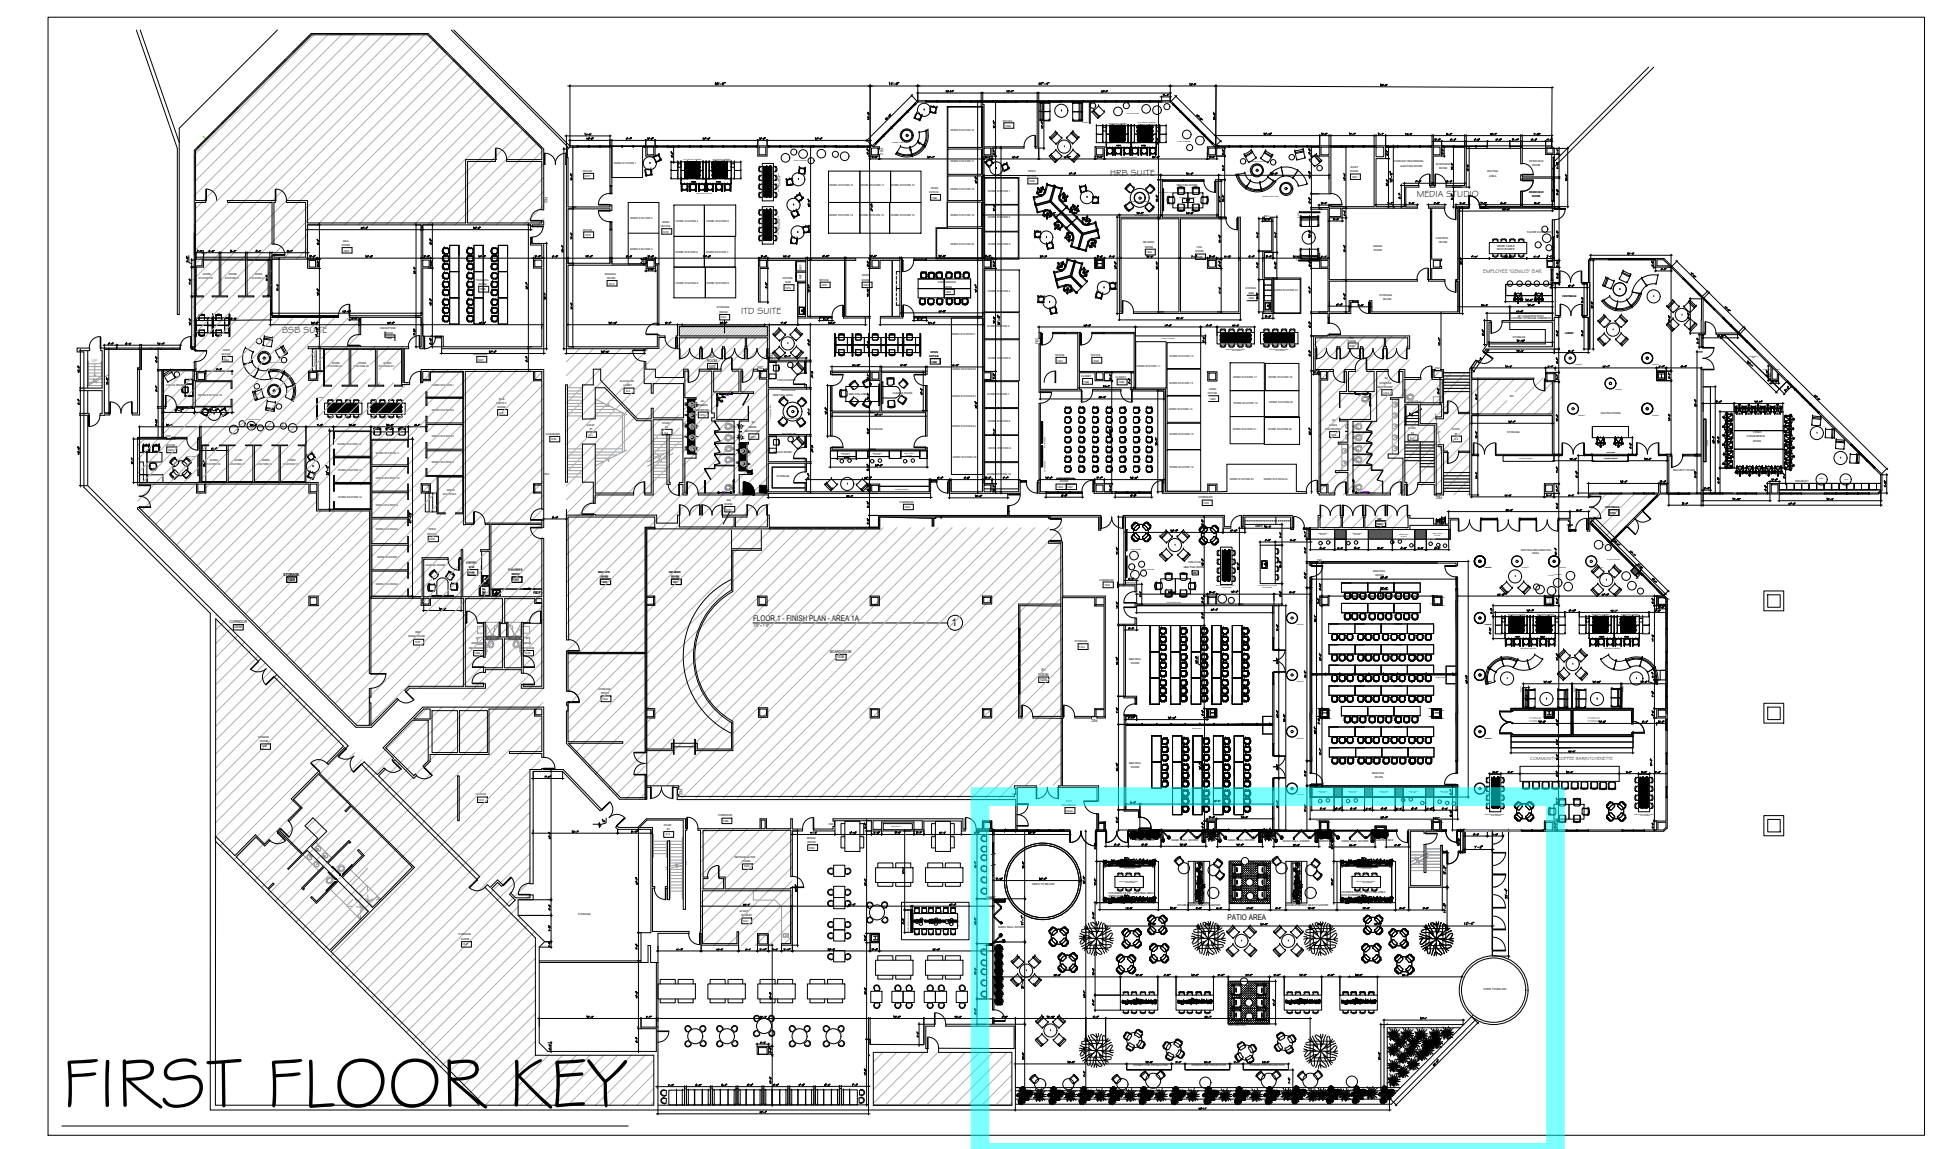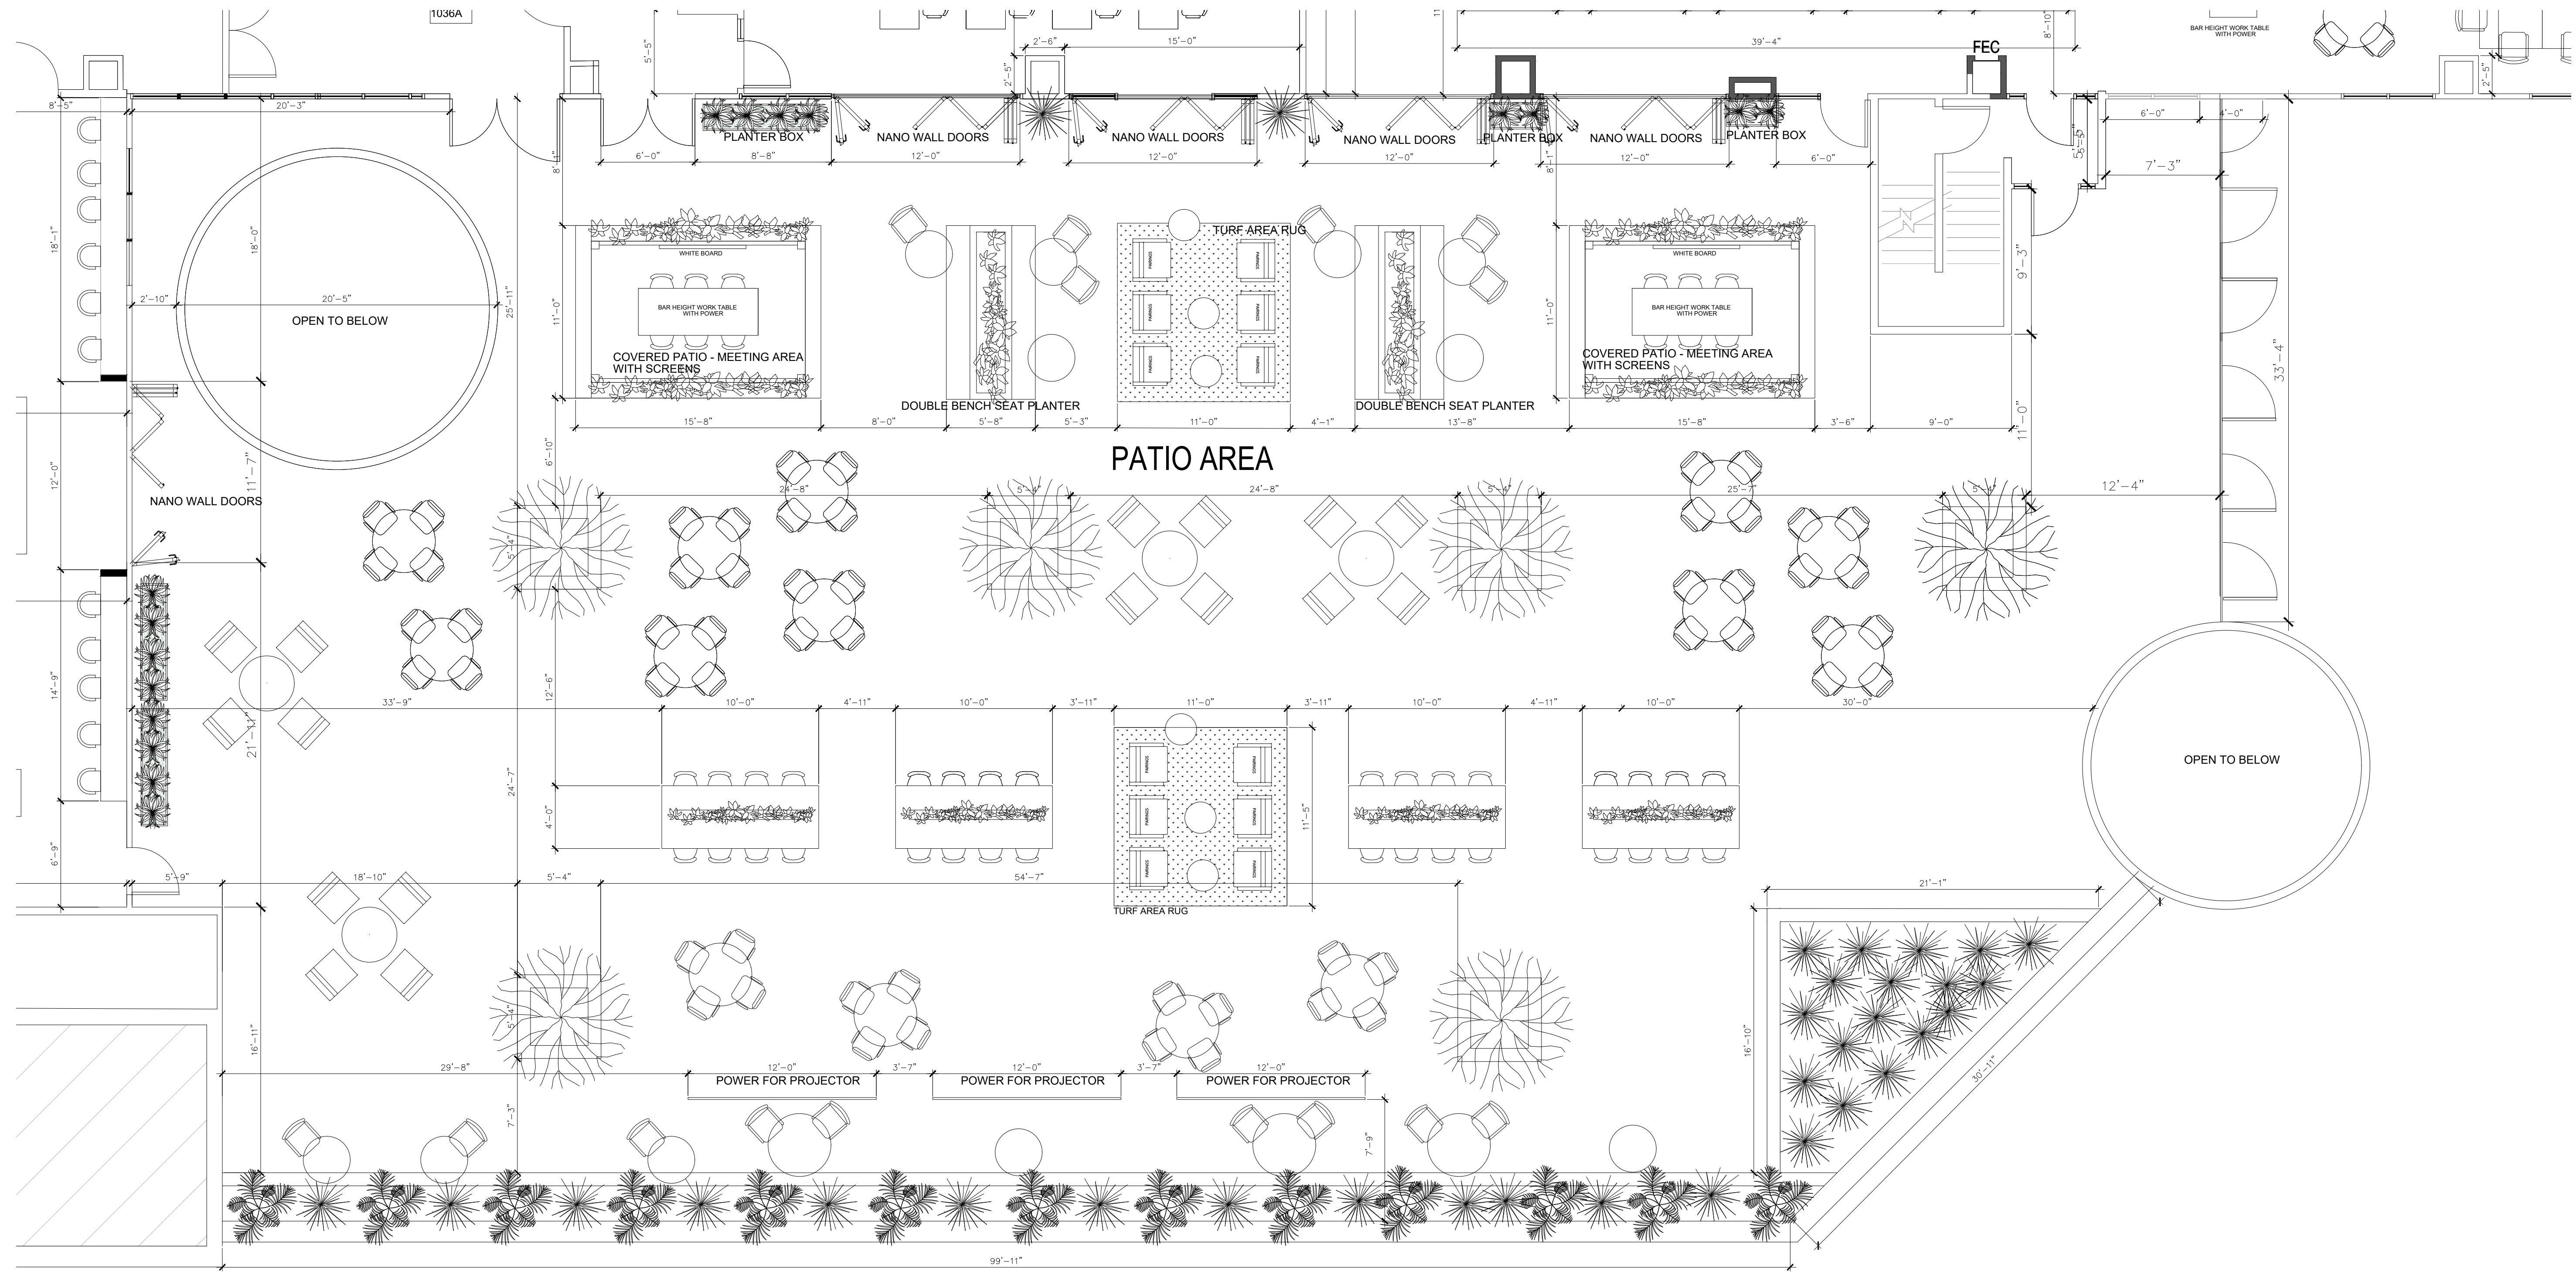

FIRST FLOOR KEY

FIRST FLOOR PATIO LAYOUT

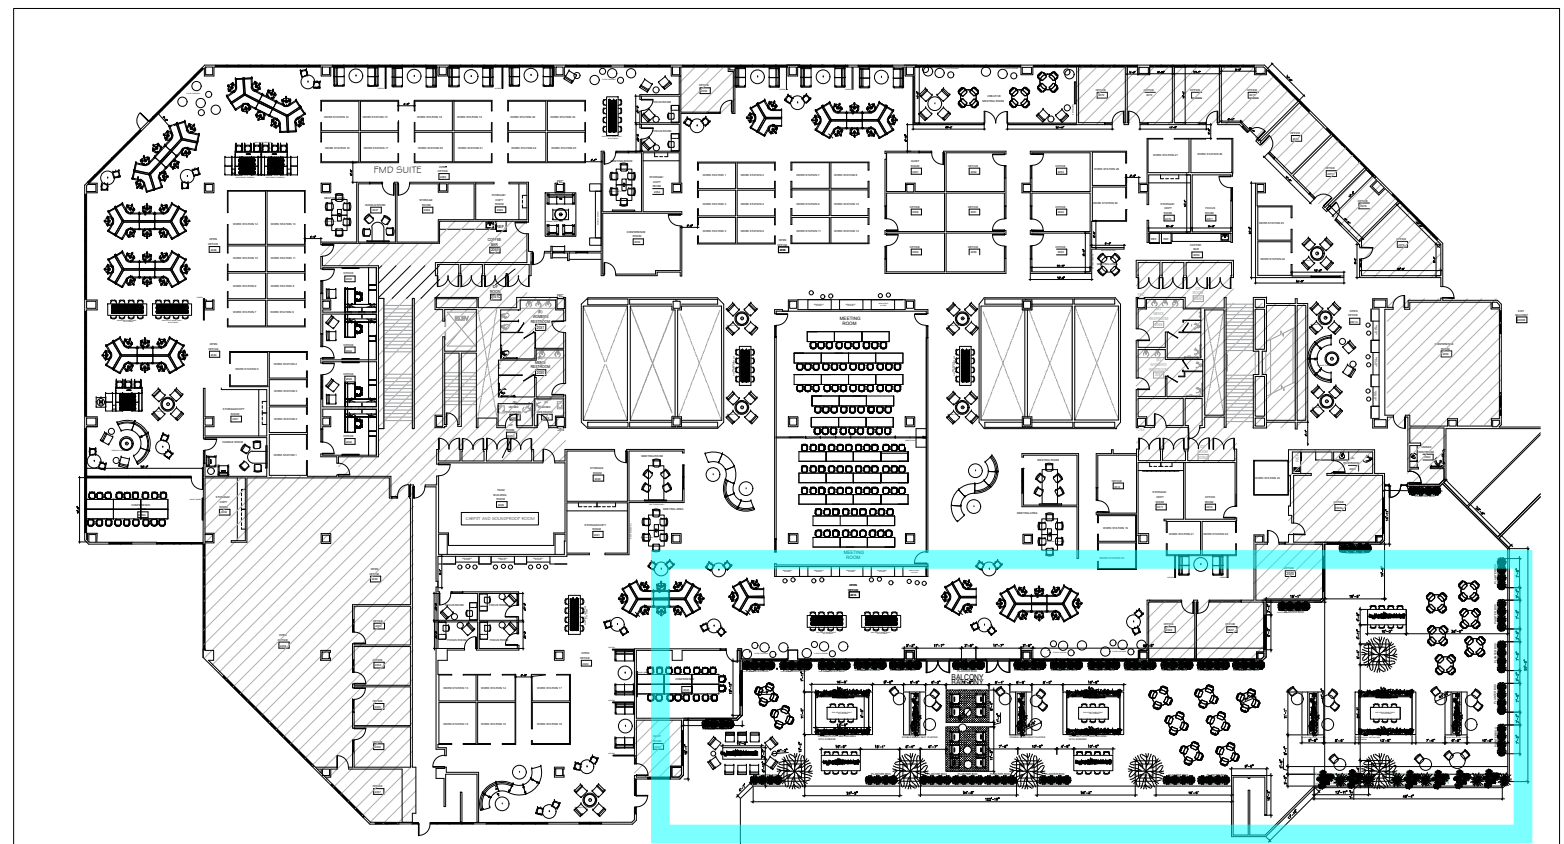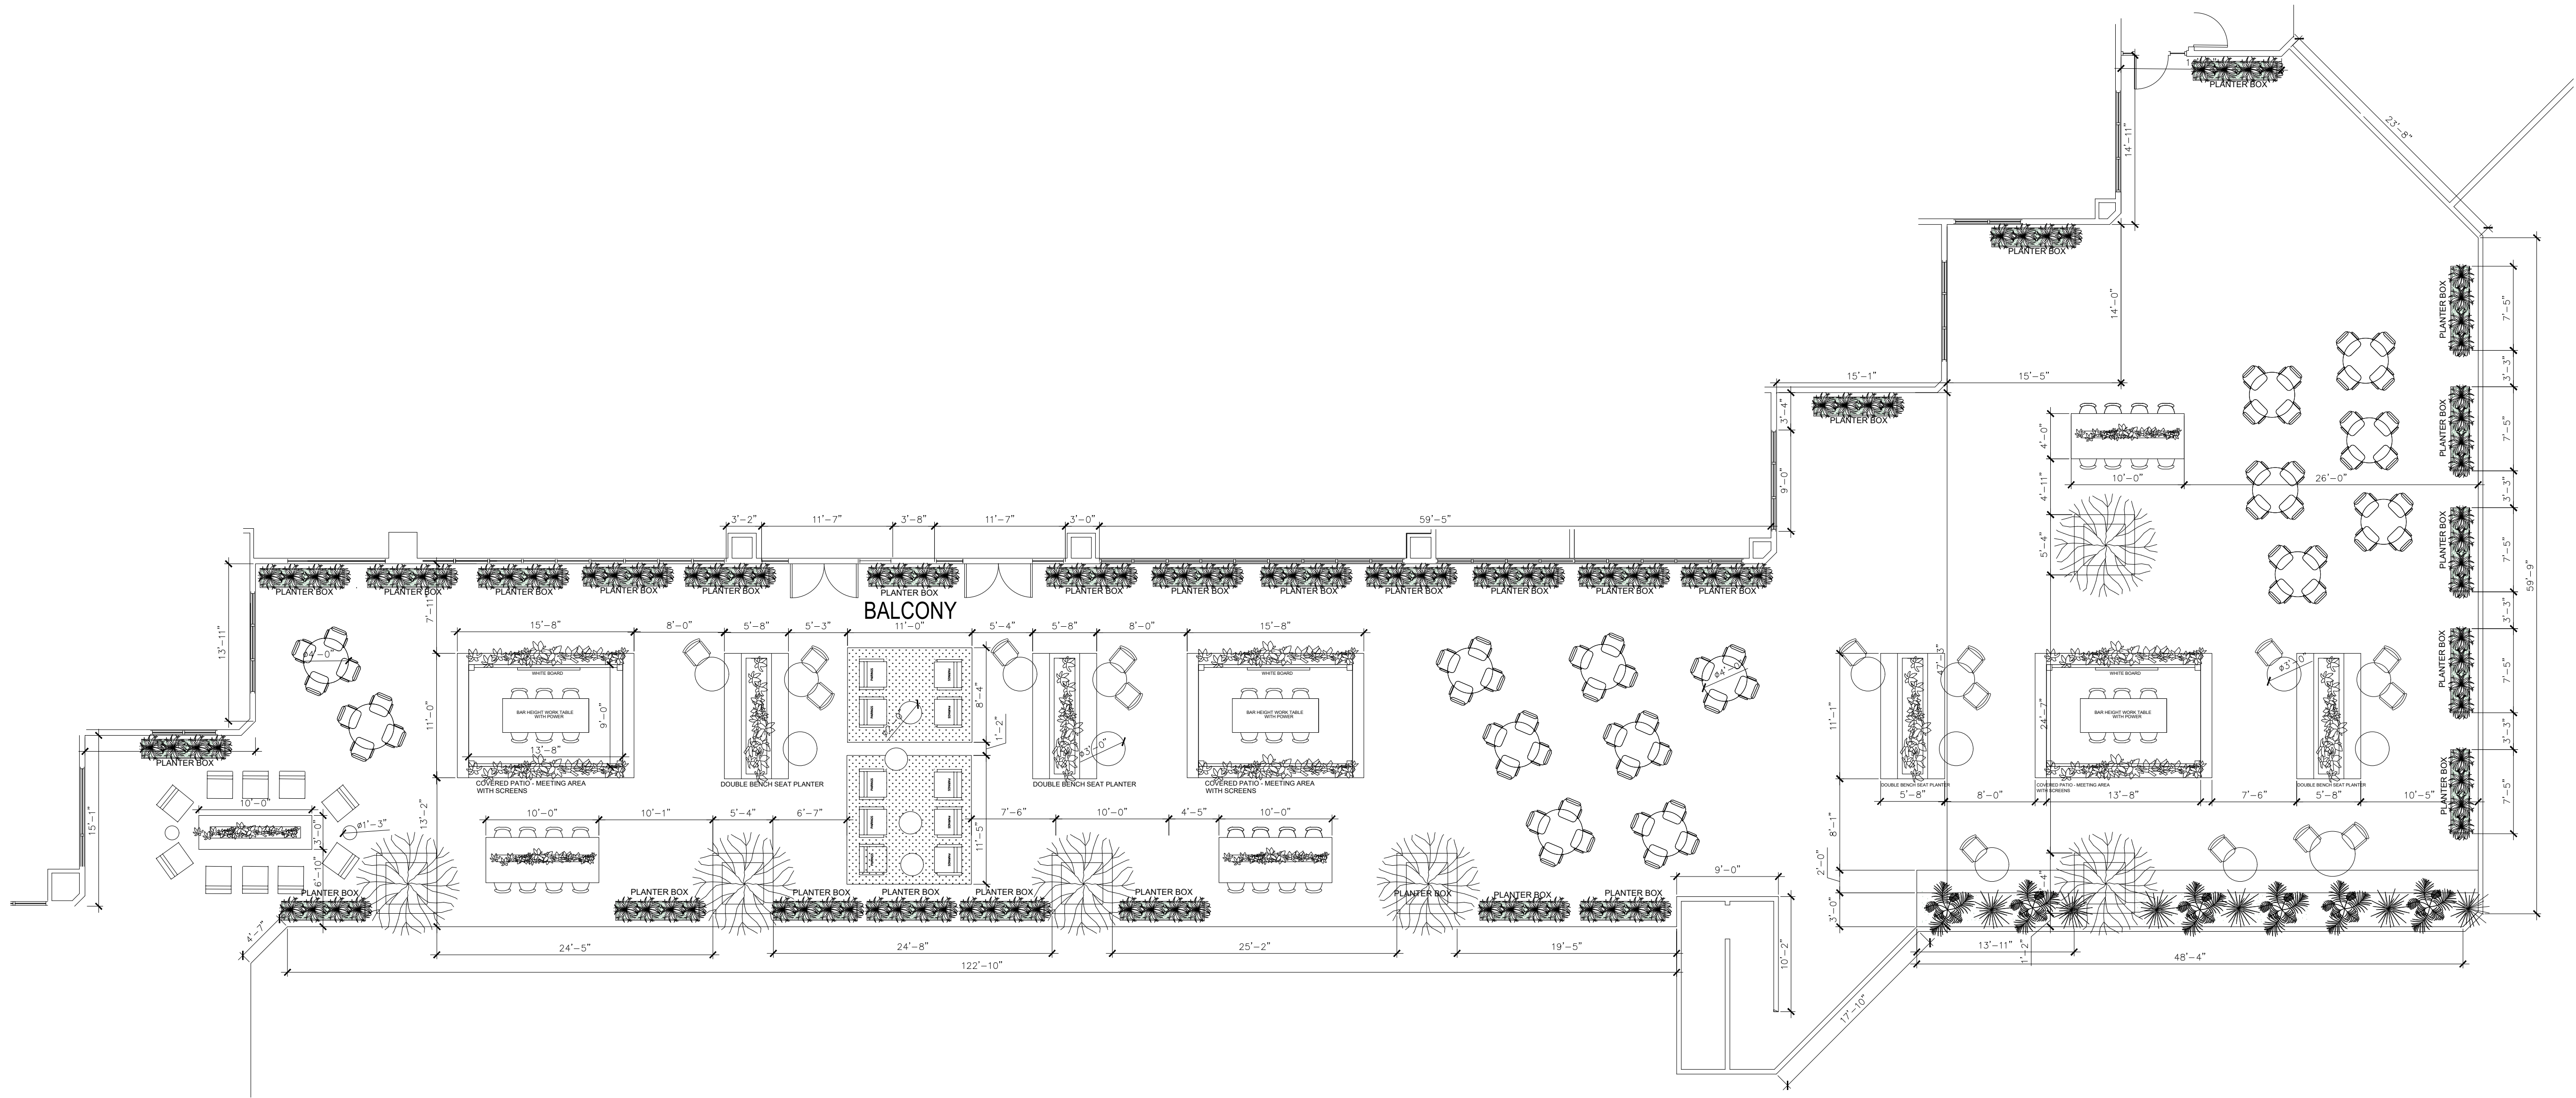


SECOND FLOOR


SECOND FLOOR BALCONY LAYOUT

SCHEMATIC DESIGN

PHASE I PATIO FIRST FLOOR

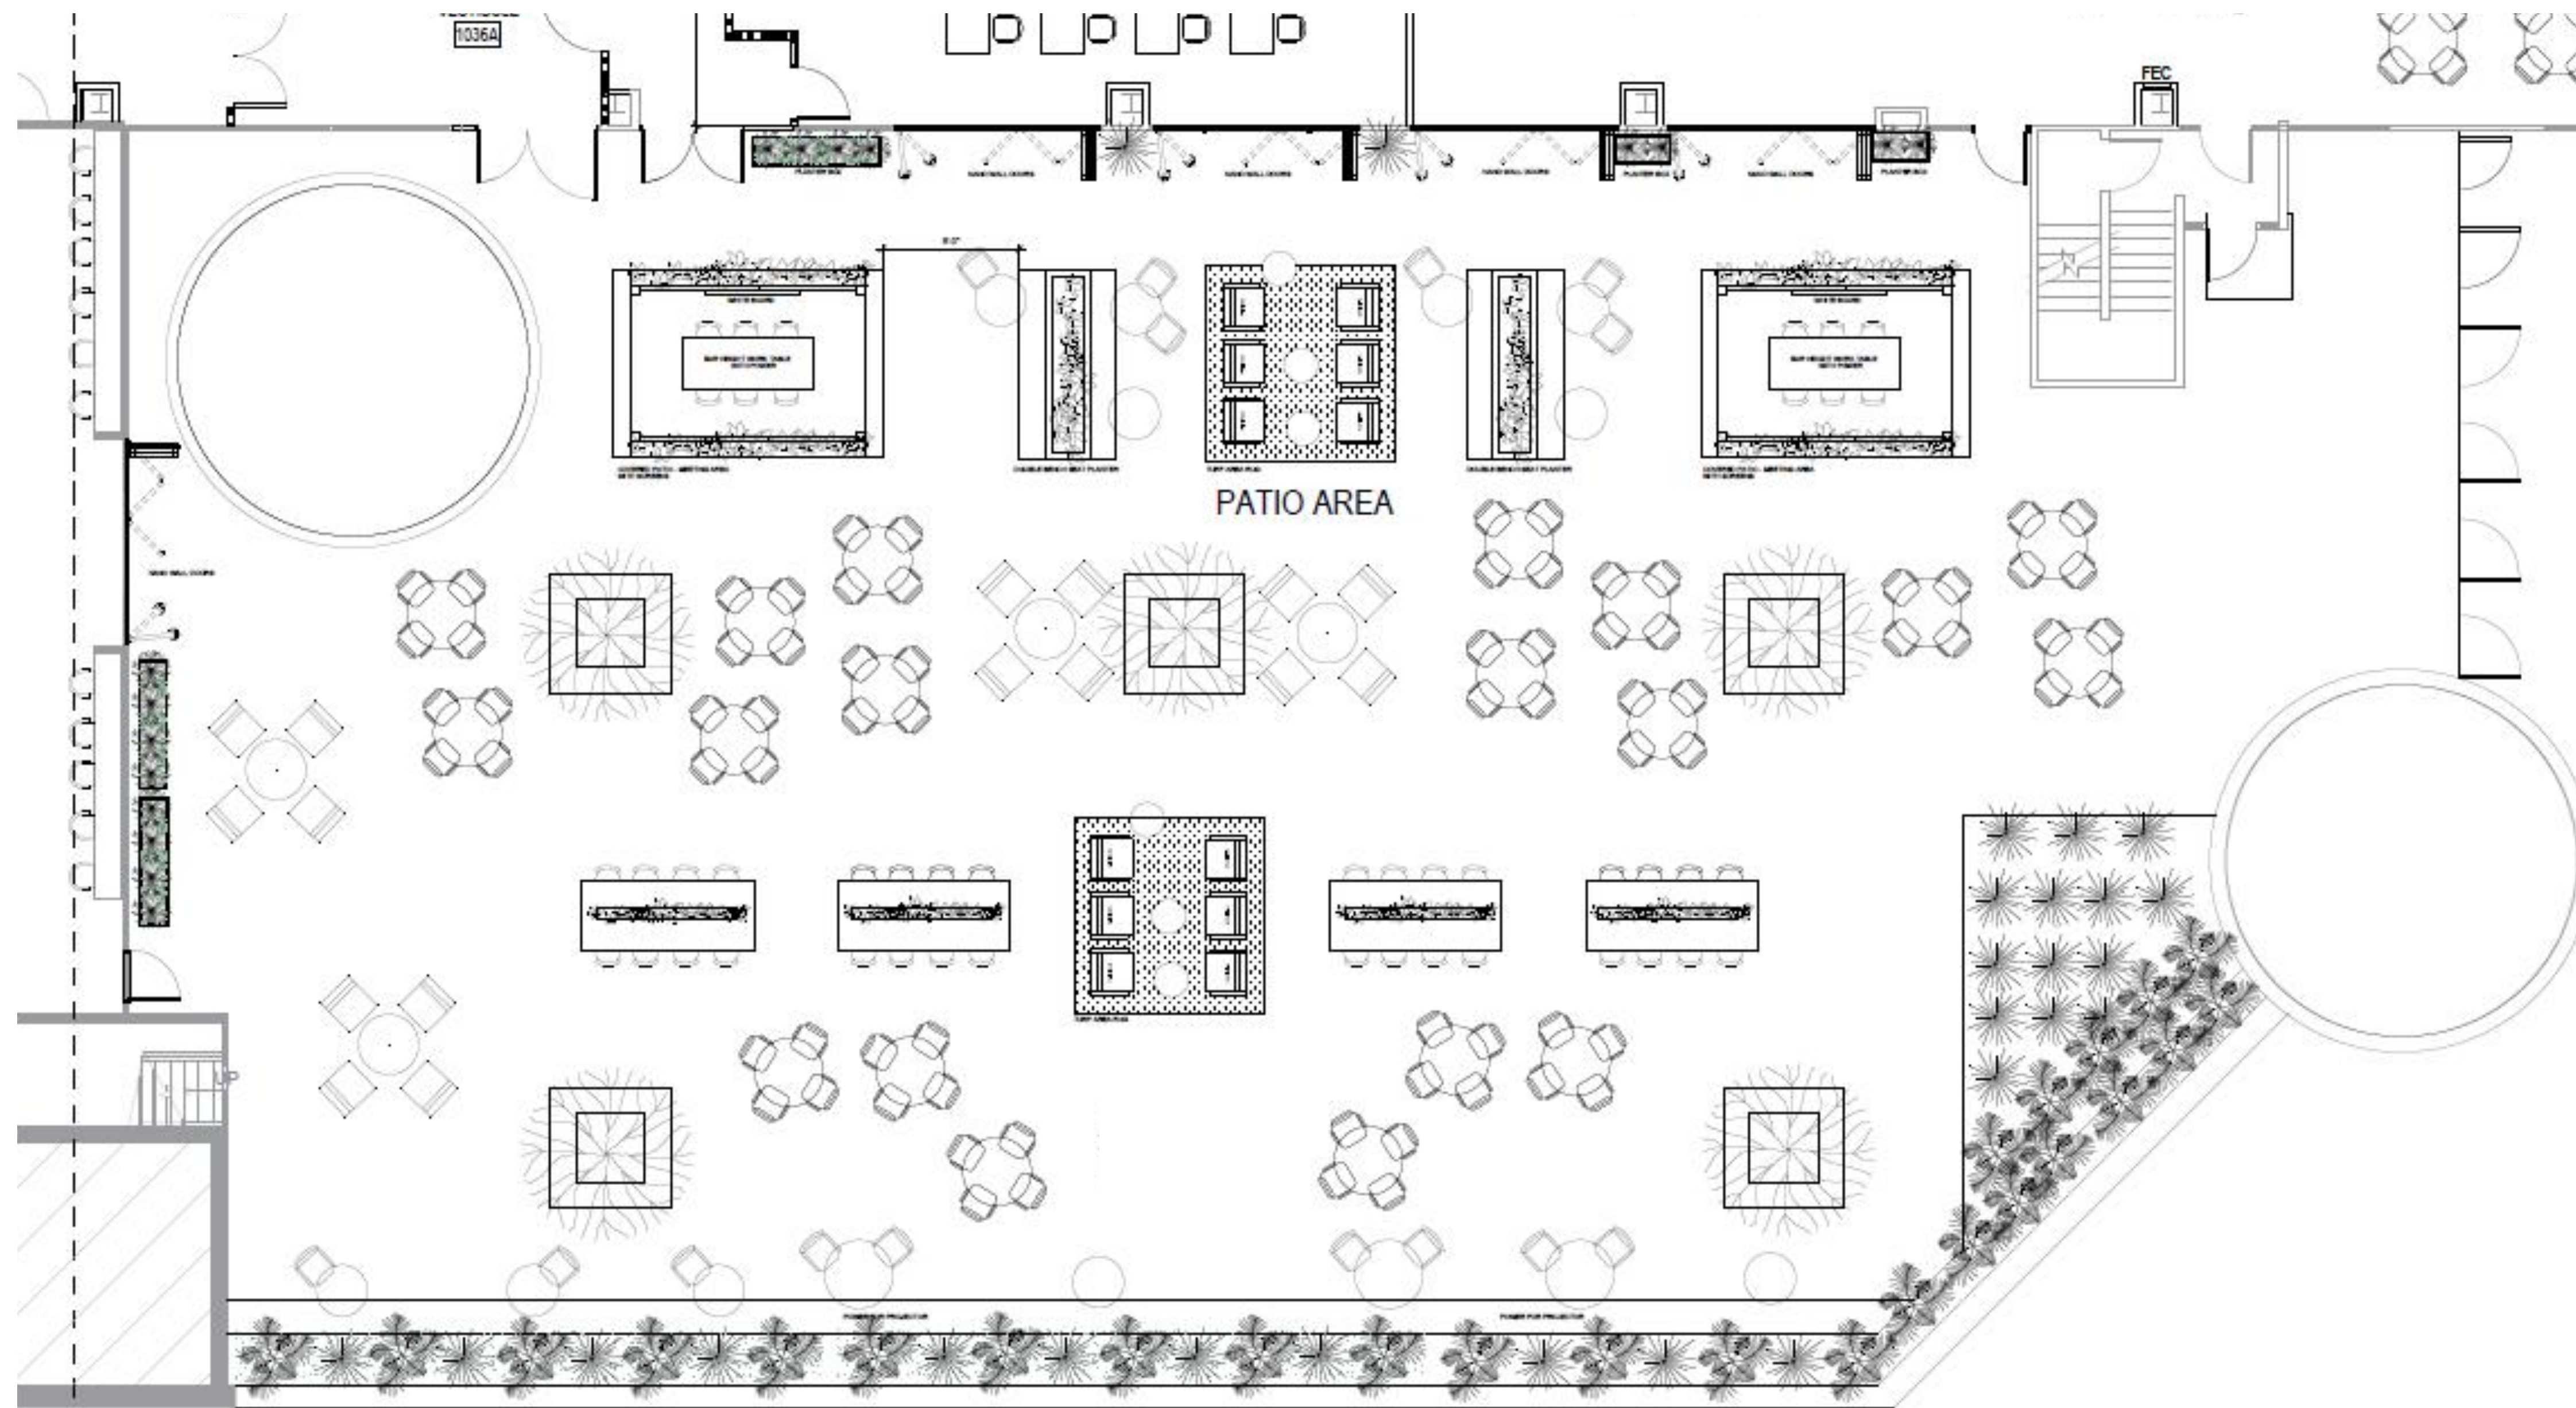

- NANO WALL DOORS
- ADDED POWER
- 2 PROJECTORS
- SHADE SAILS/ SHADE SOLUTION
- BREAK OUT SPACE
- COLLABORATIVE MEETING
- HUDDLE & SMALL CONF.
- LOUNGE WORK AREAS
- ASSEMBLY / STAGE

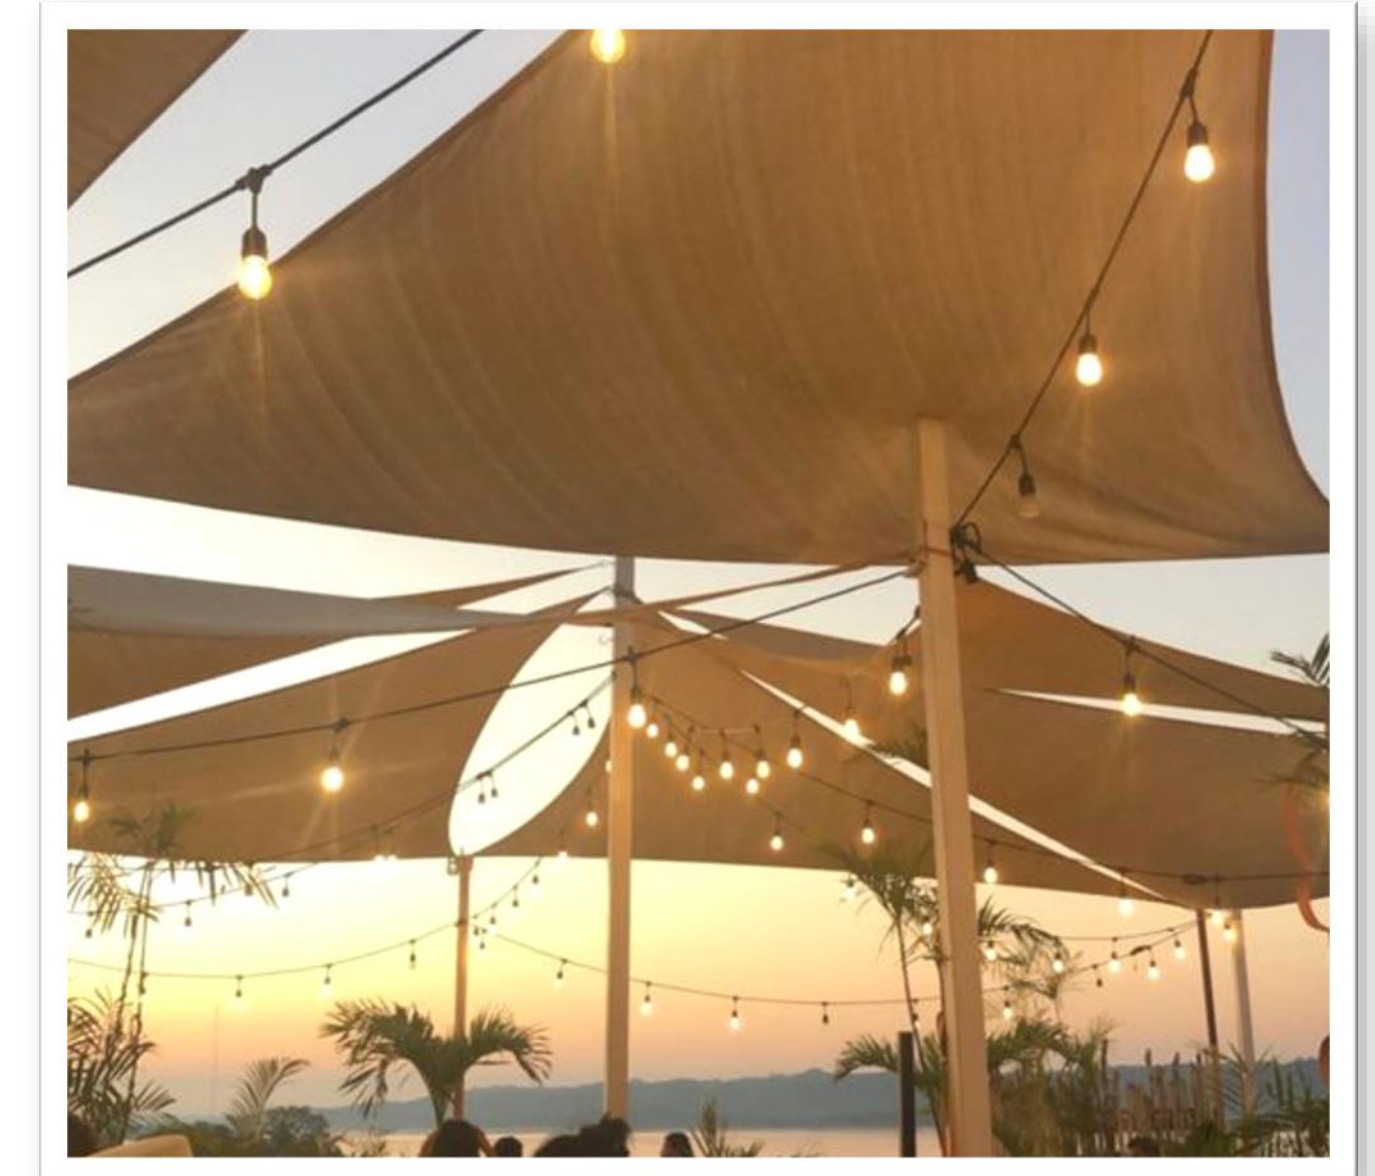




COVERED CA EXPO



PARC STUDIO
interior design

SCHEMATIC DESIGN

PHASE I PATIO TYPICALS

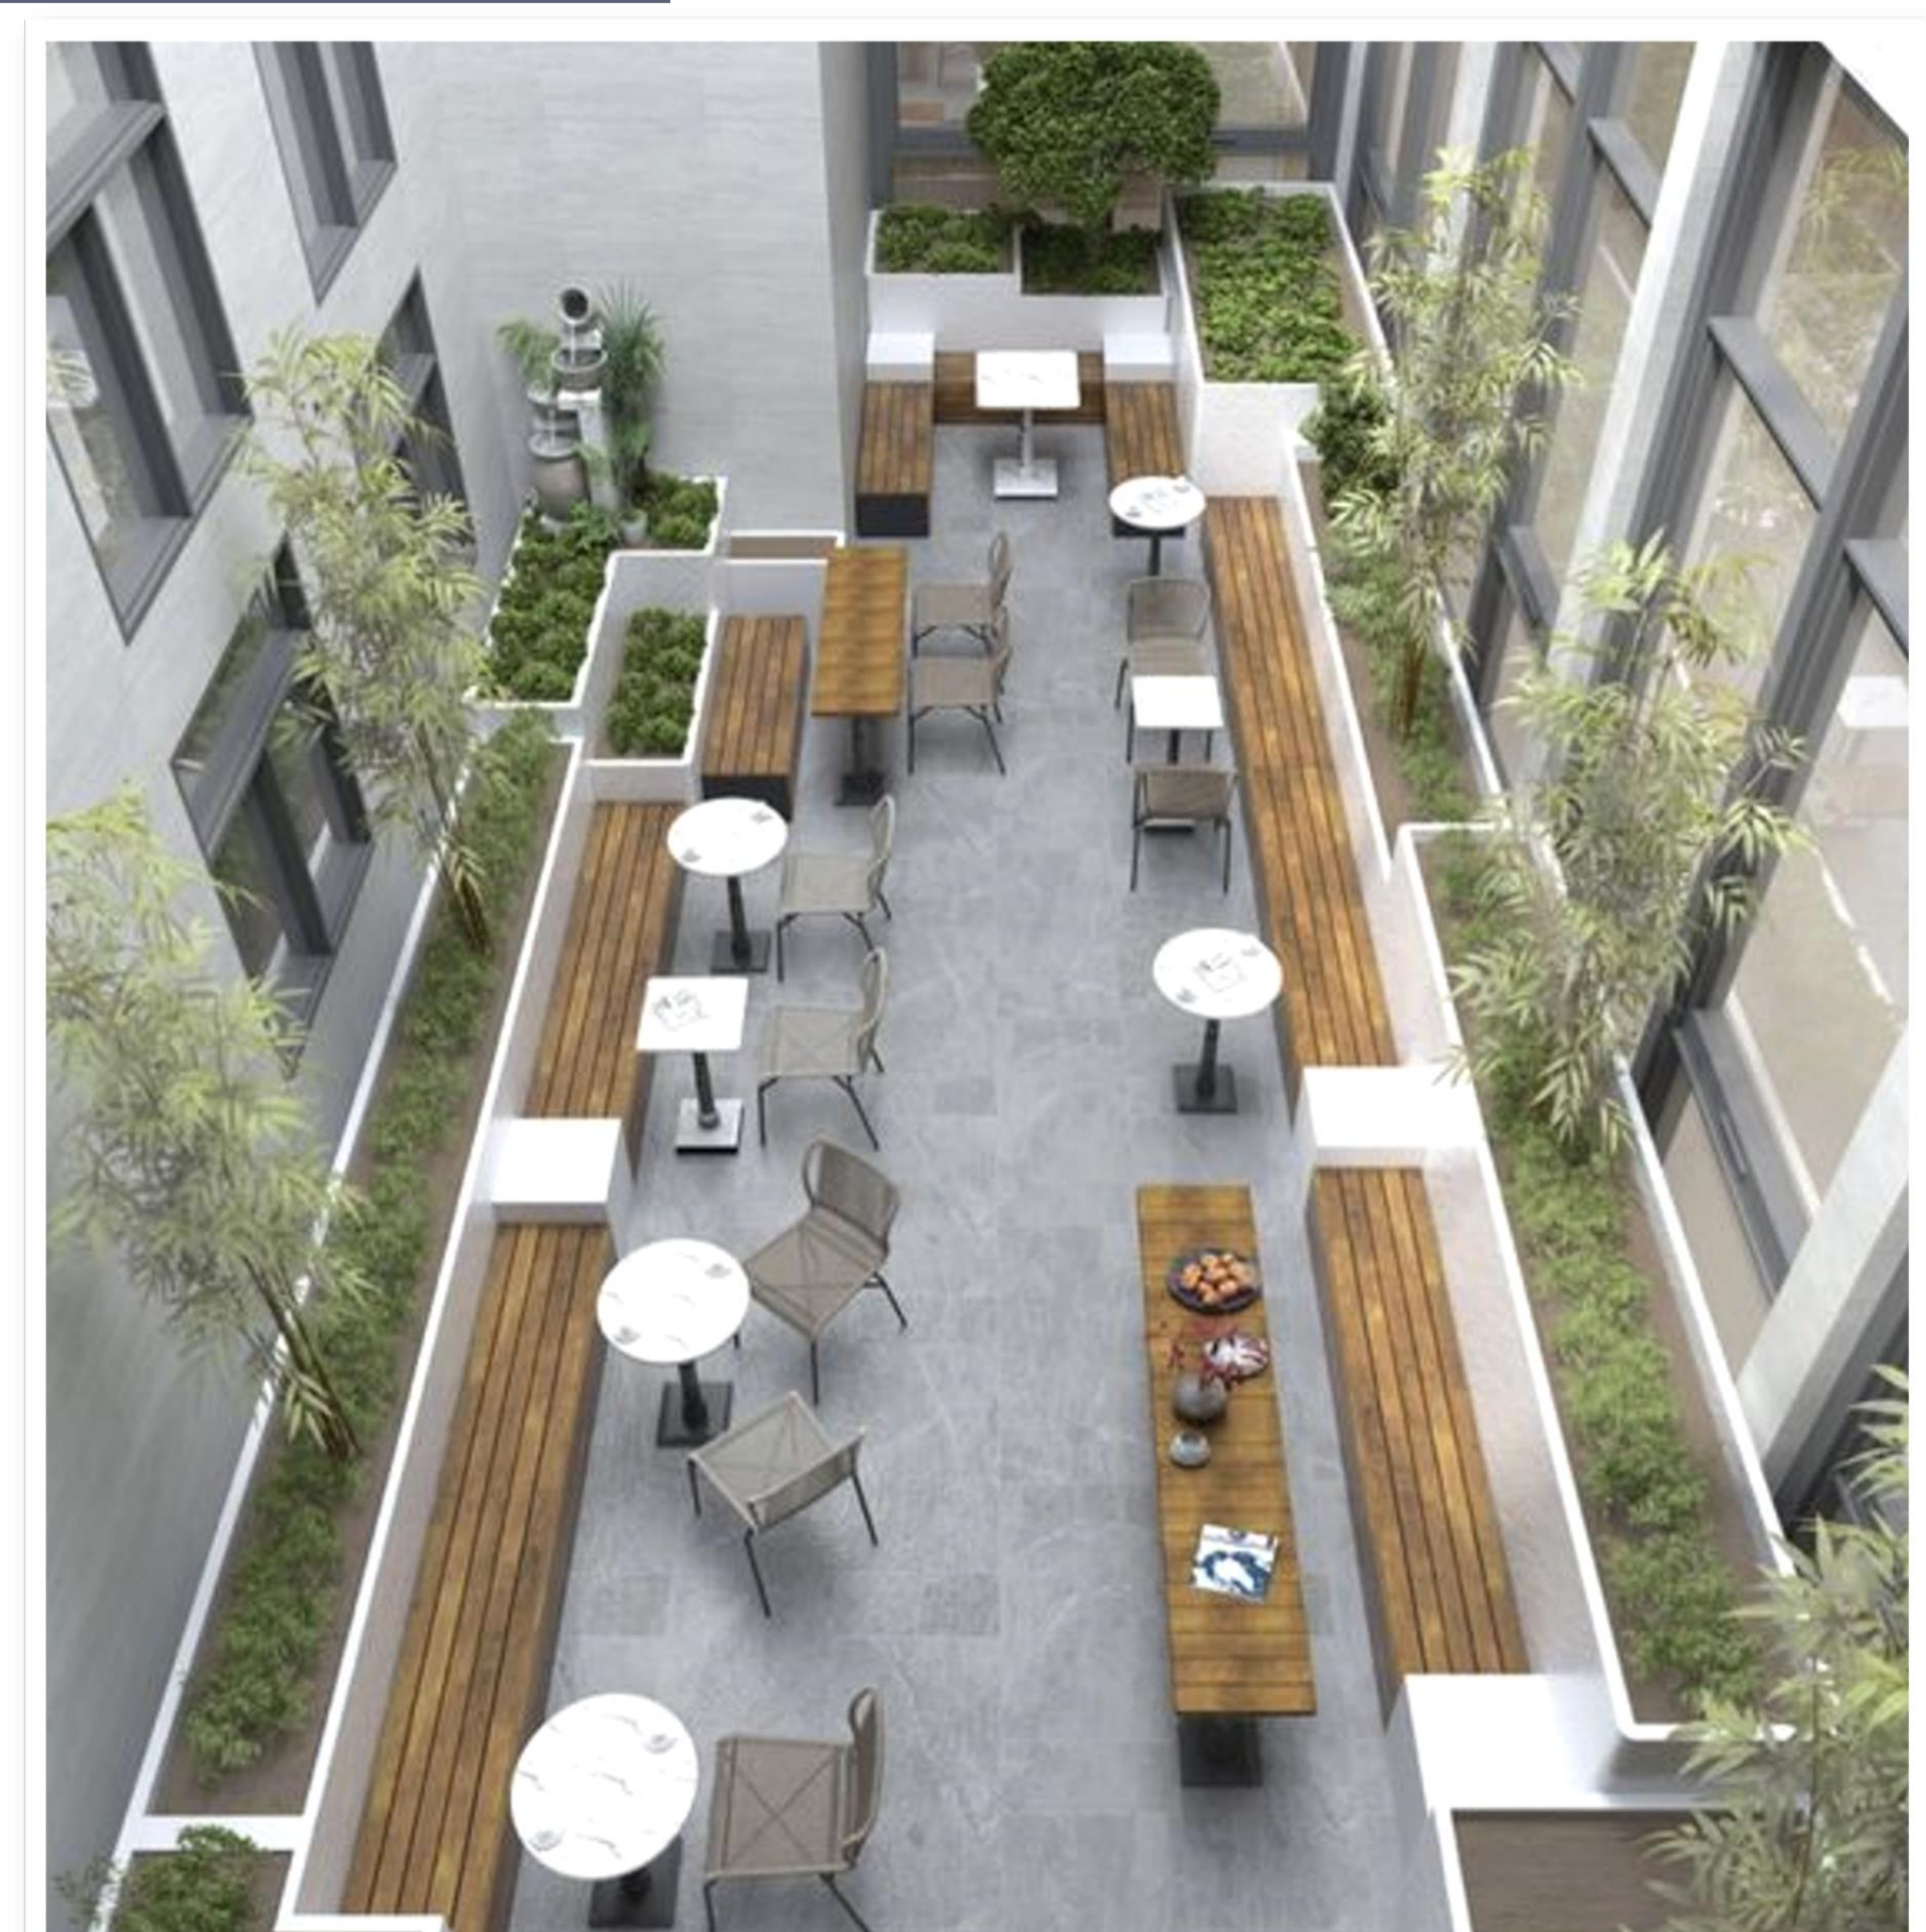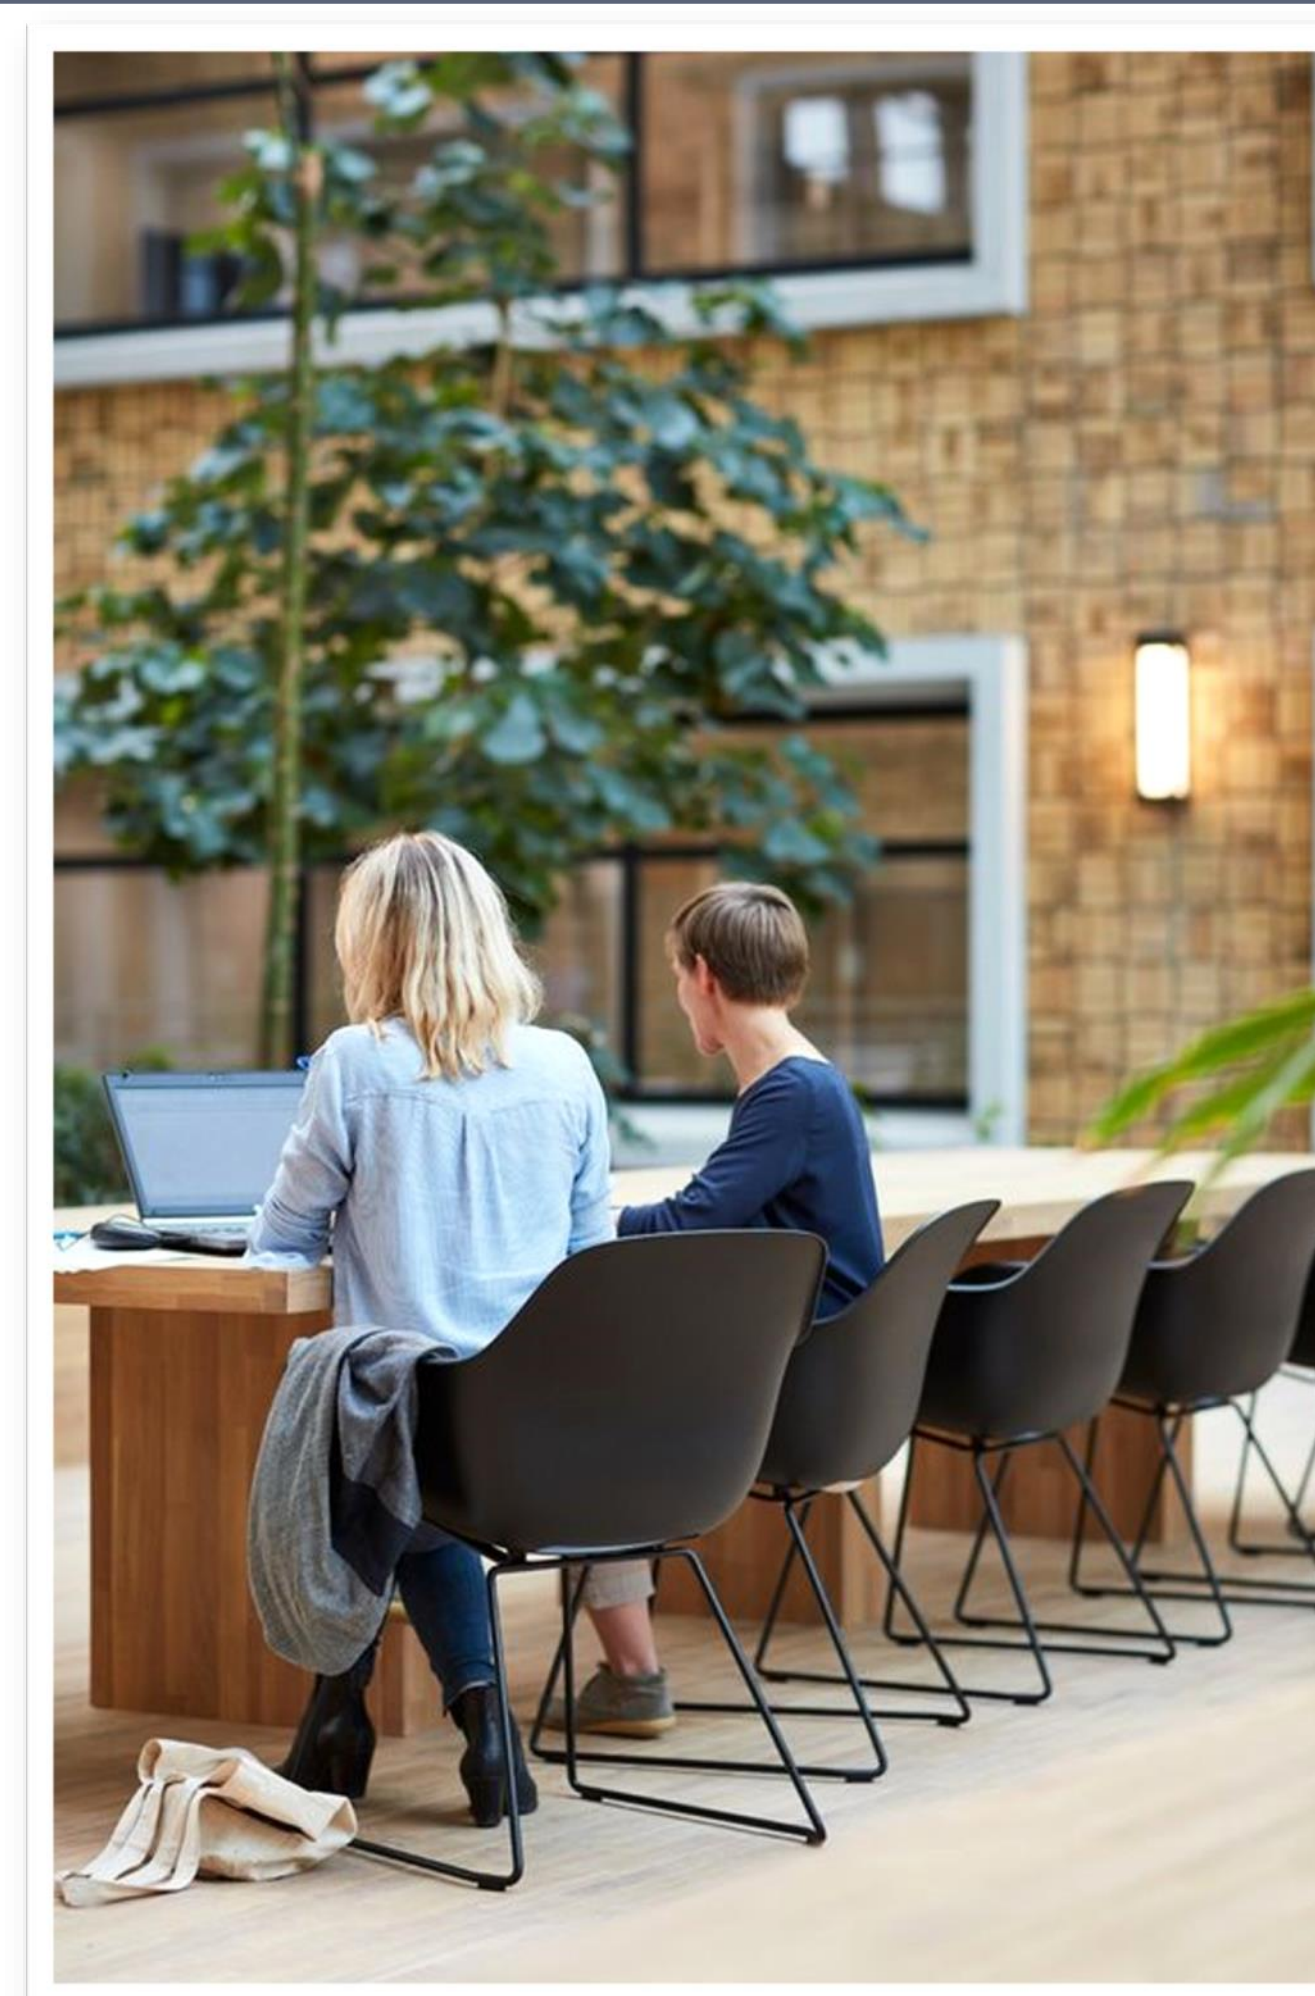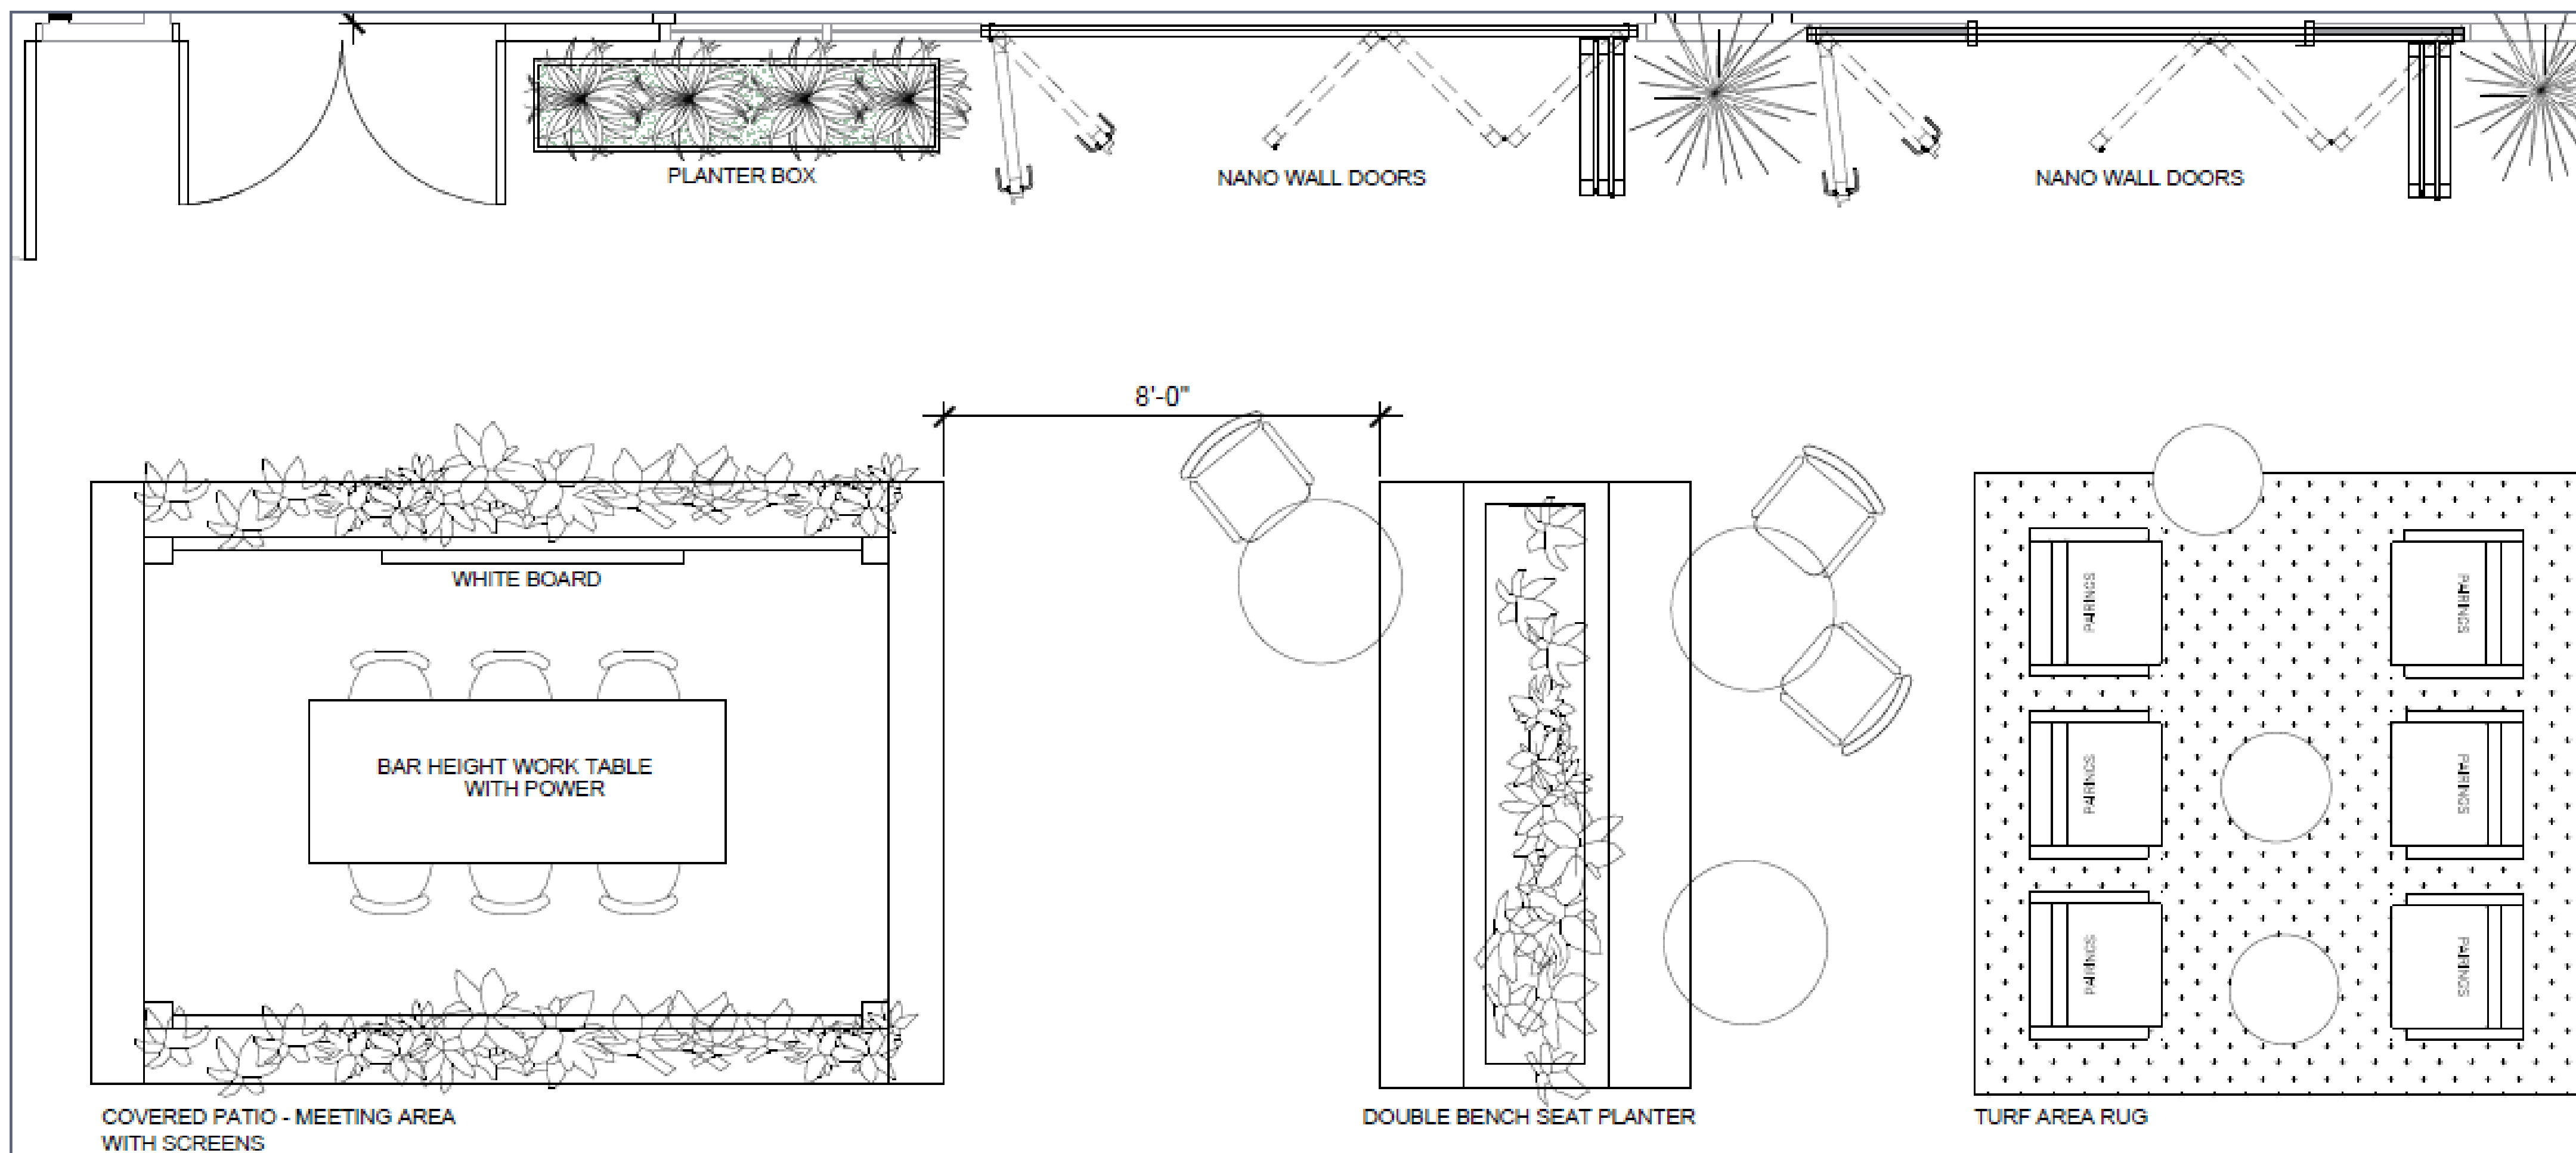


COVERED CA EXPO



PARC STUDIO
interior design

SCHEMATIC DESIGN

PHASE I SHADE SOLUTION INSPIRATION

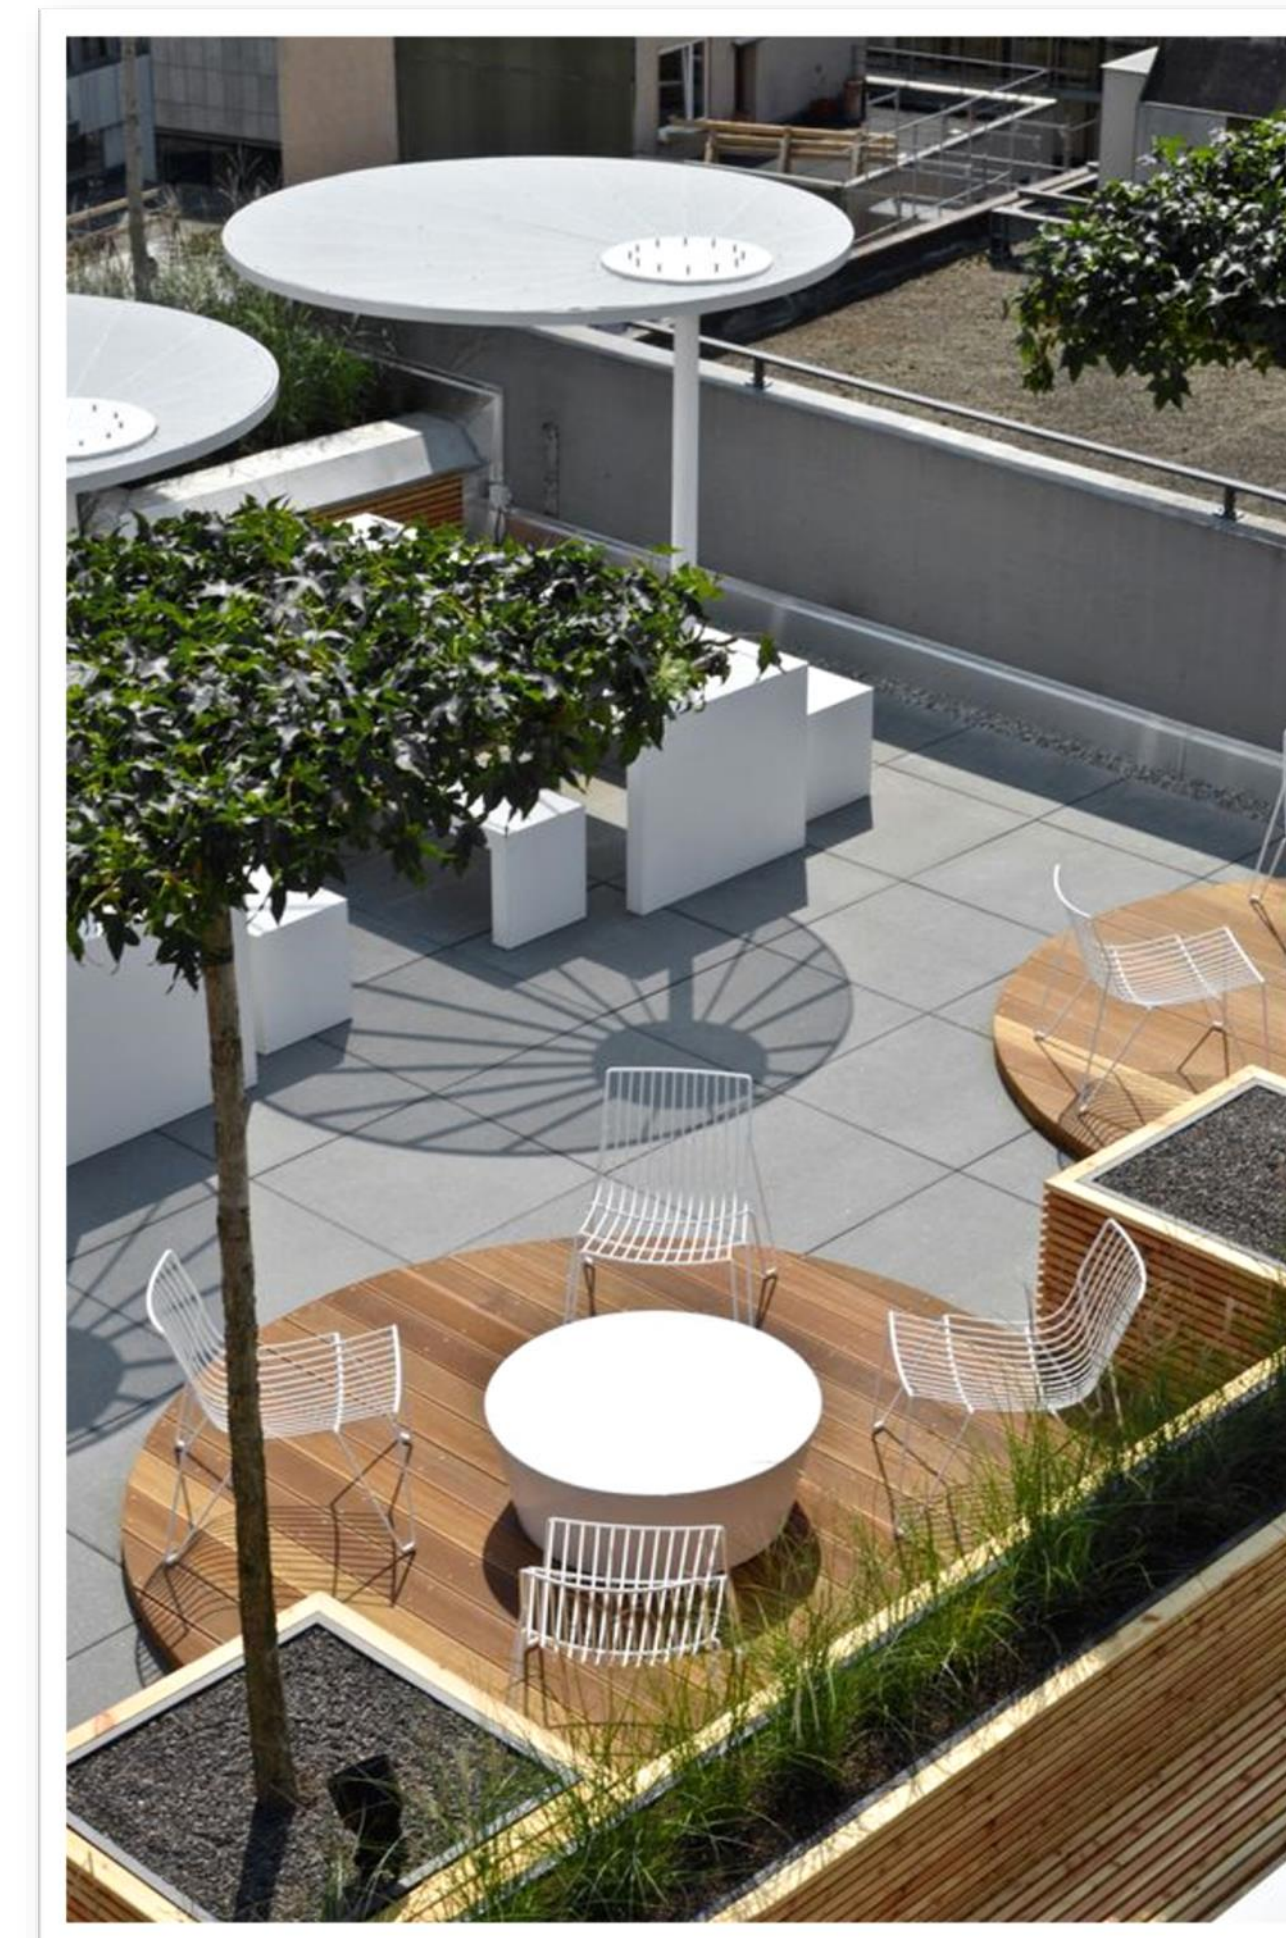

COVERED CA EXPO







PARC STUDIO
interior design

SCHEMATIC DESIGN

PHASE I

PATIO SECOND FLOOR

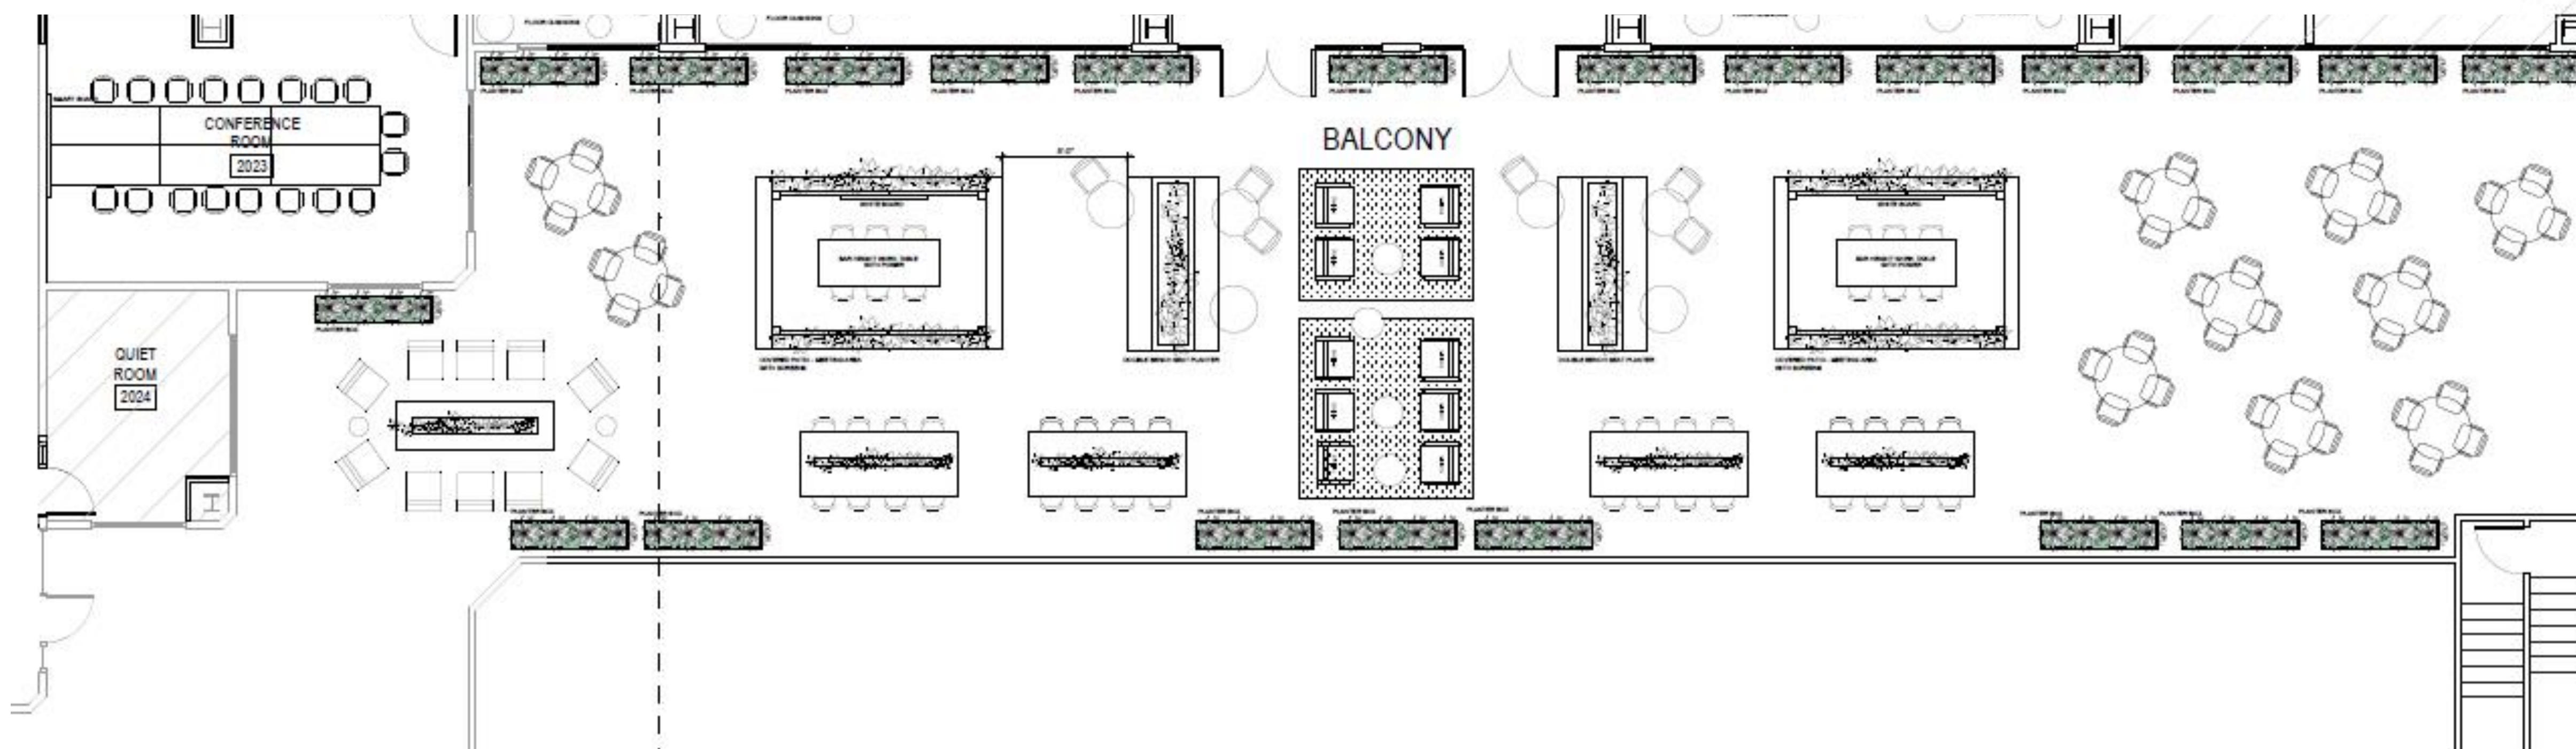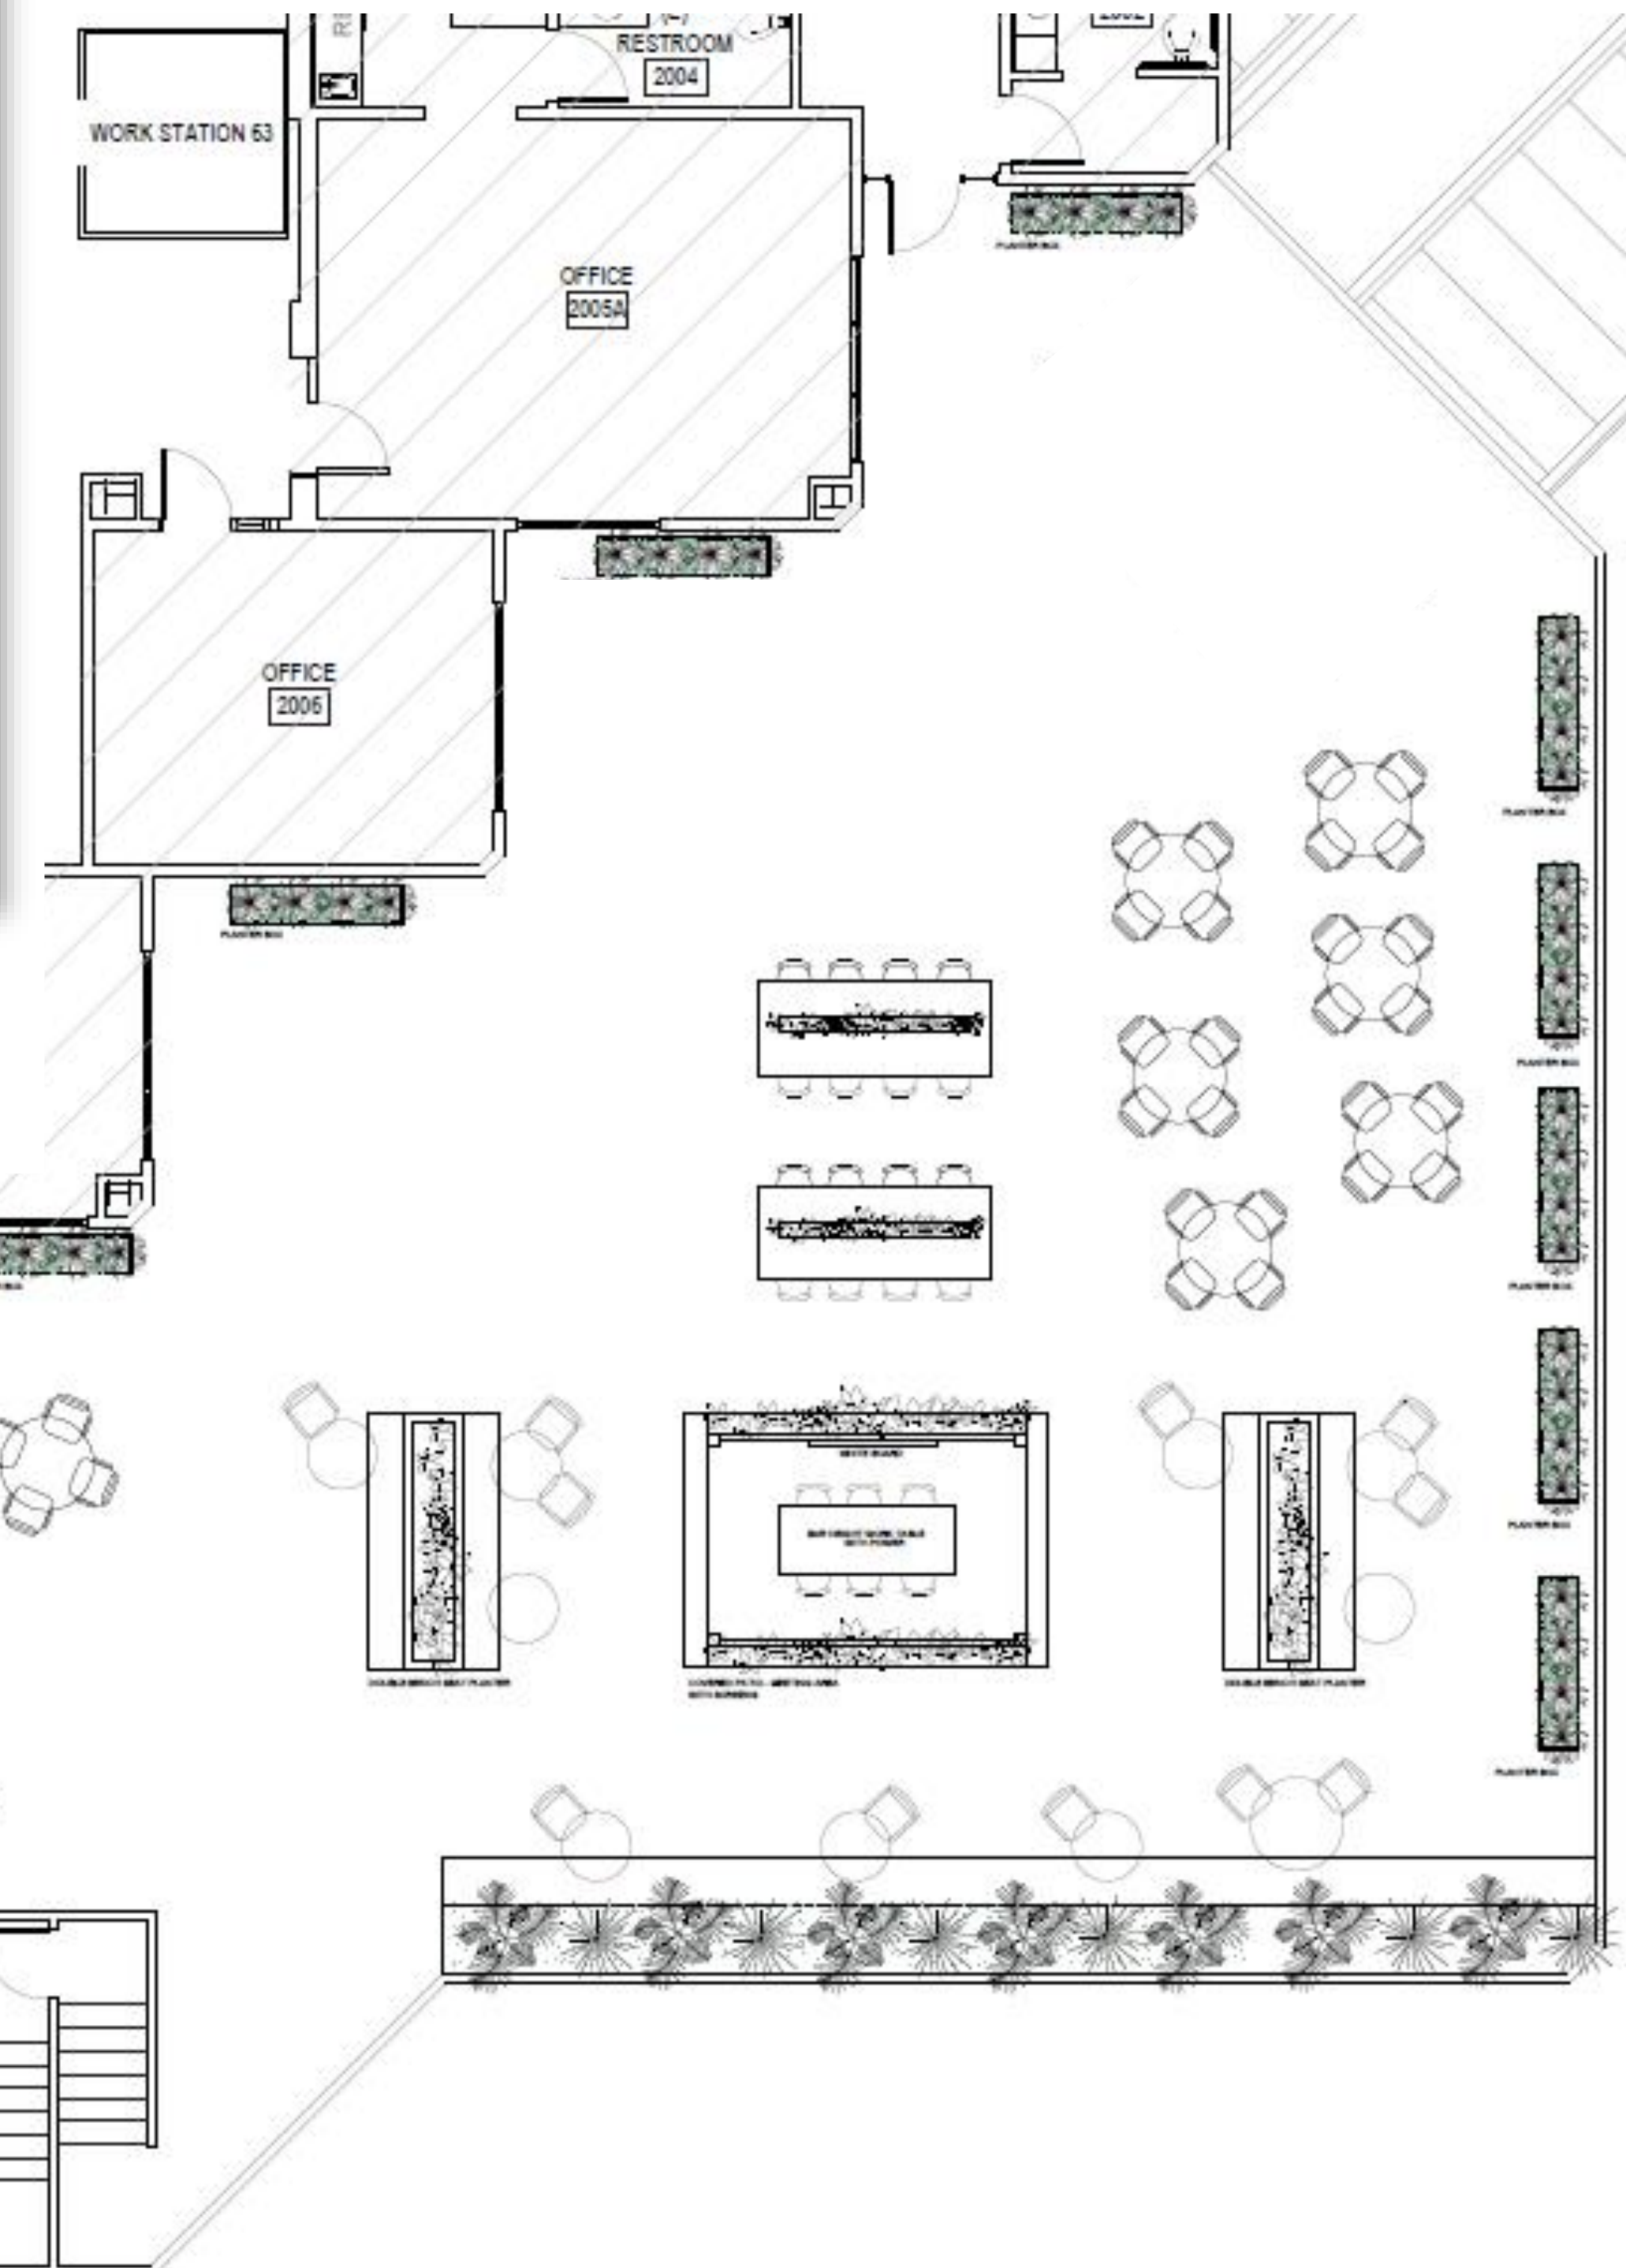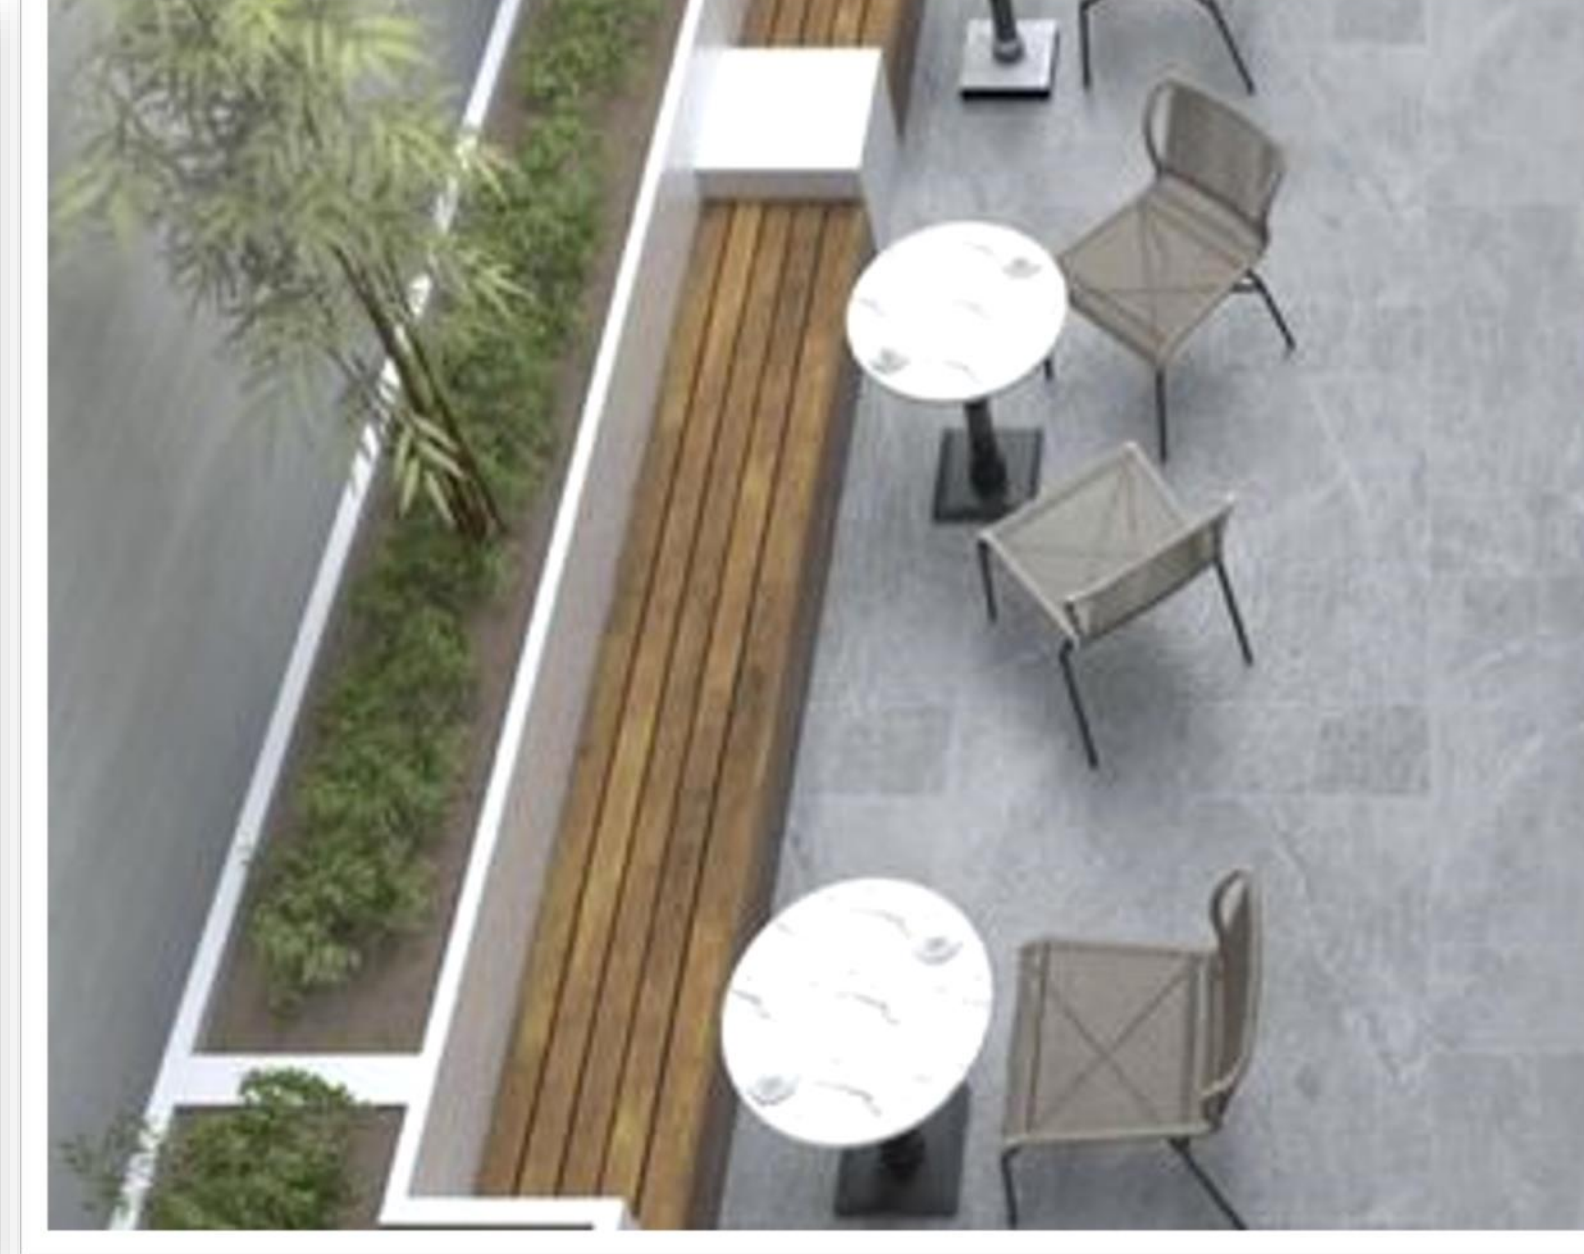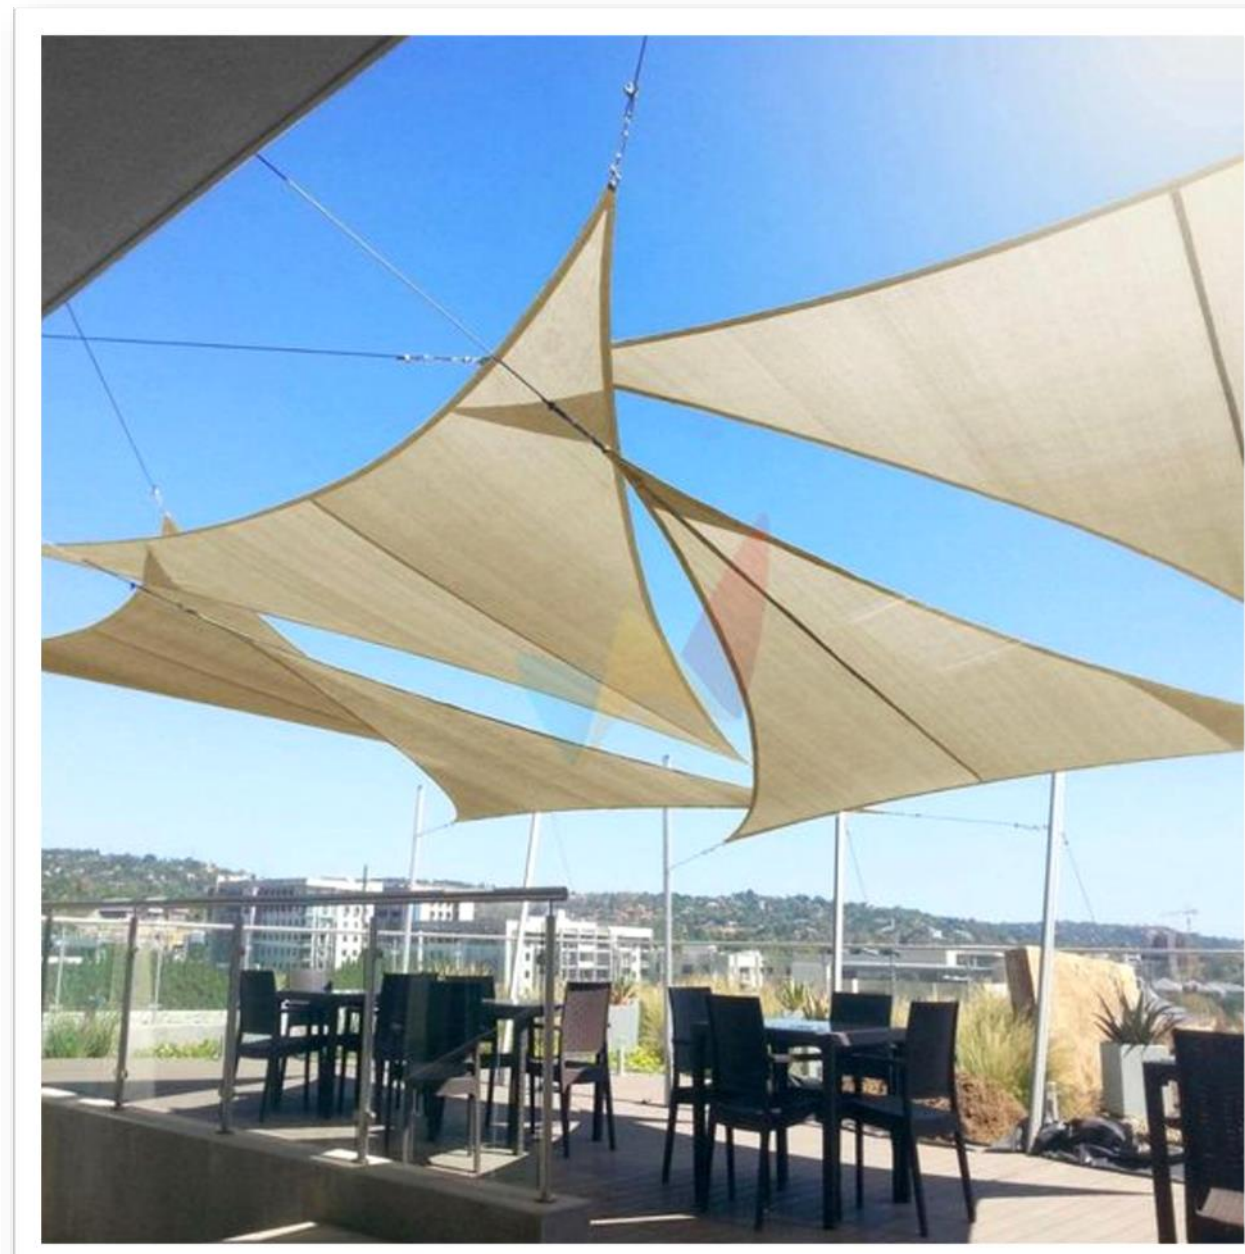

COVERED CA EXPO



PARC STUDIO
interior design



SECOND FLOOR ATRIUM



COVERED CA EXPO




PARC STUDIO

SECOND FLOOR ATRIUM



LAYOUT

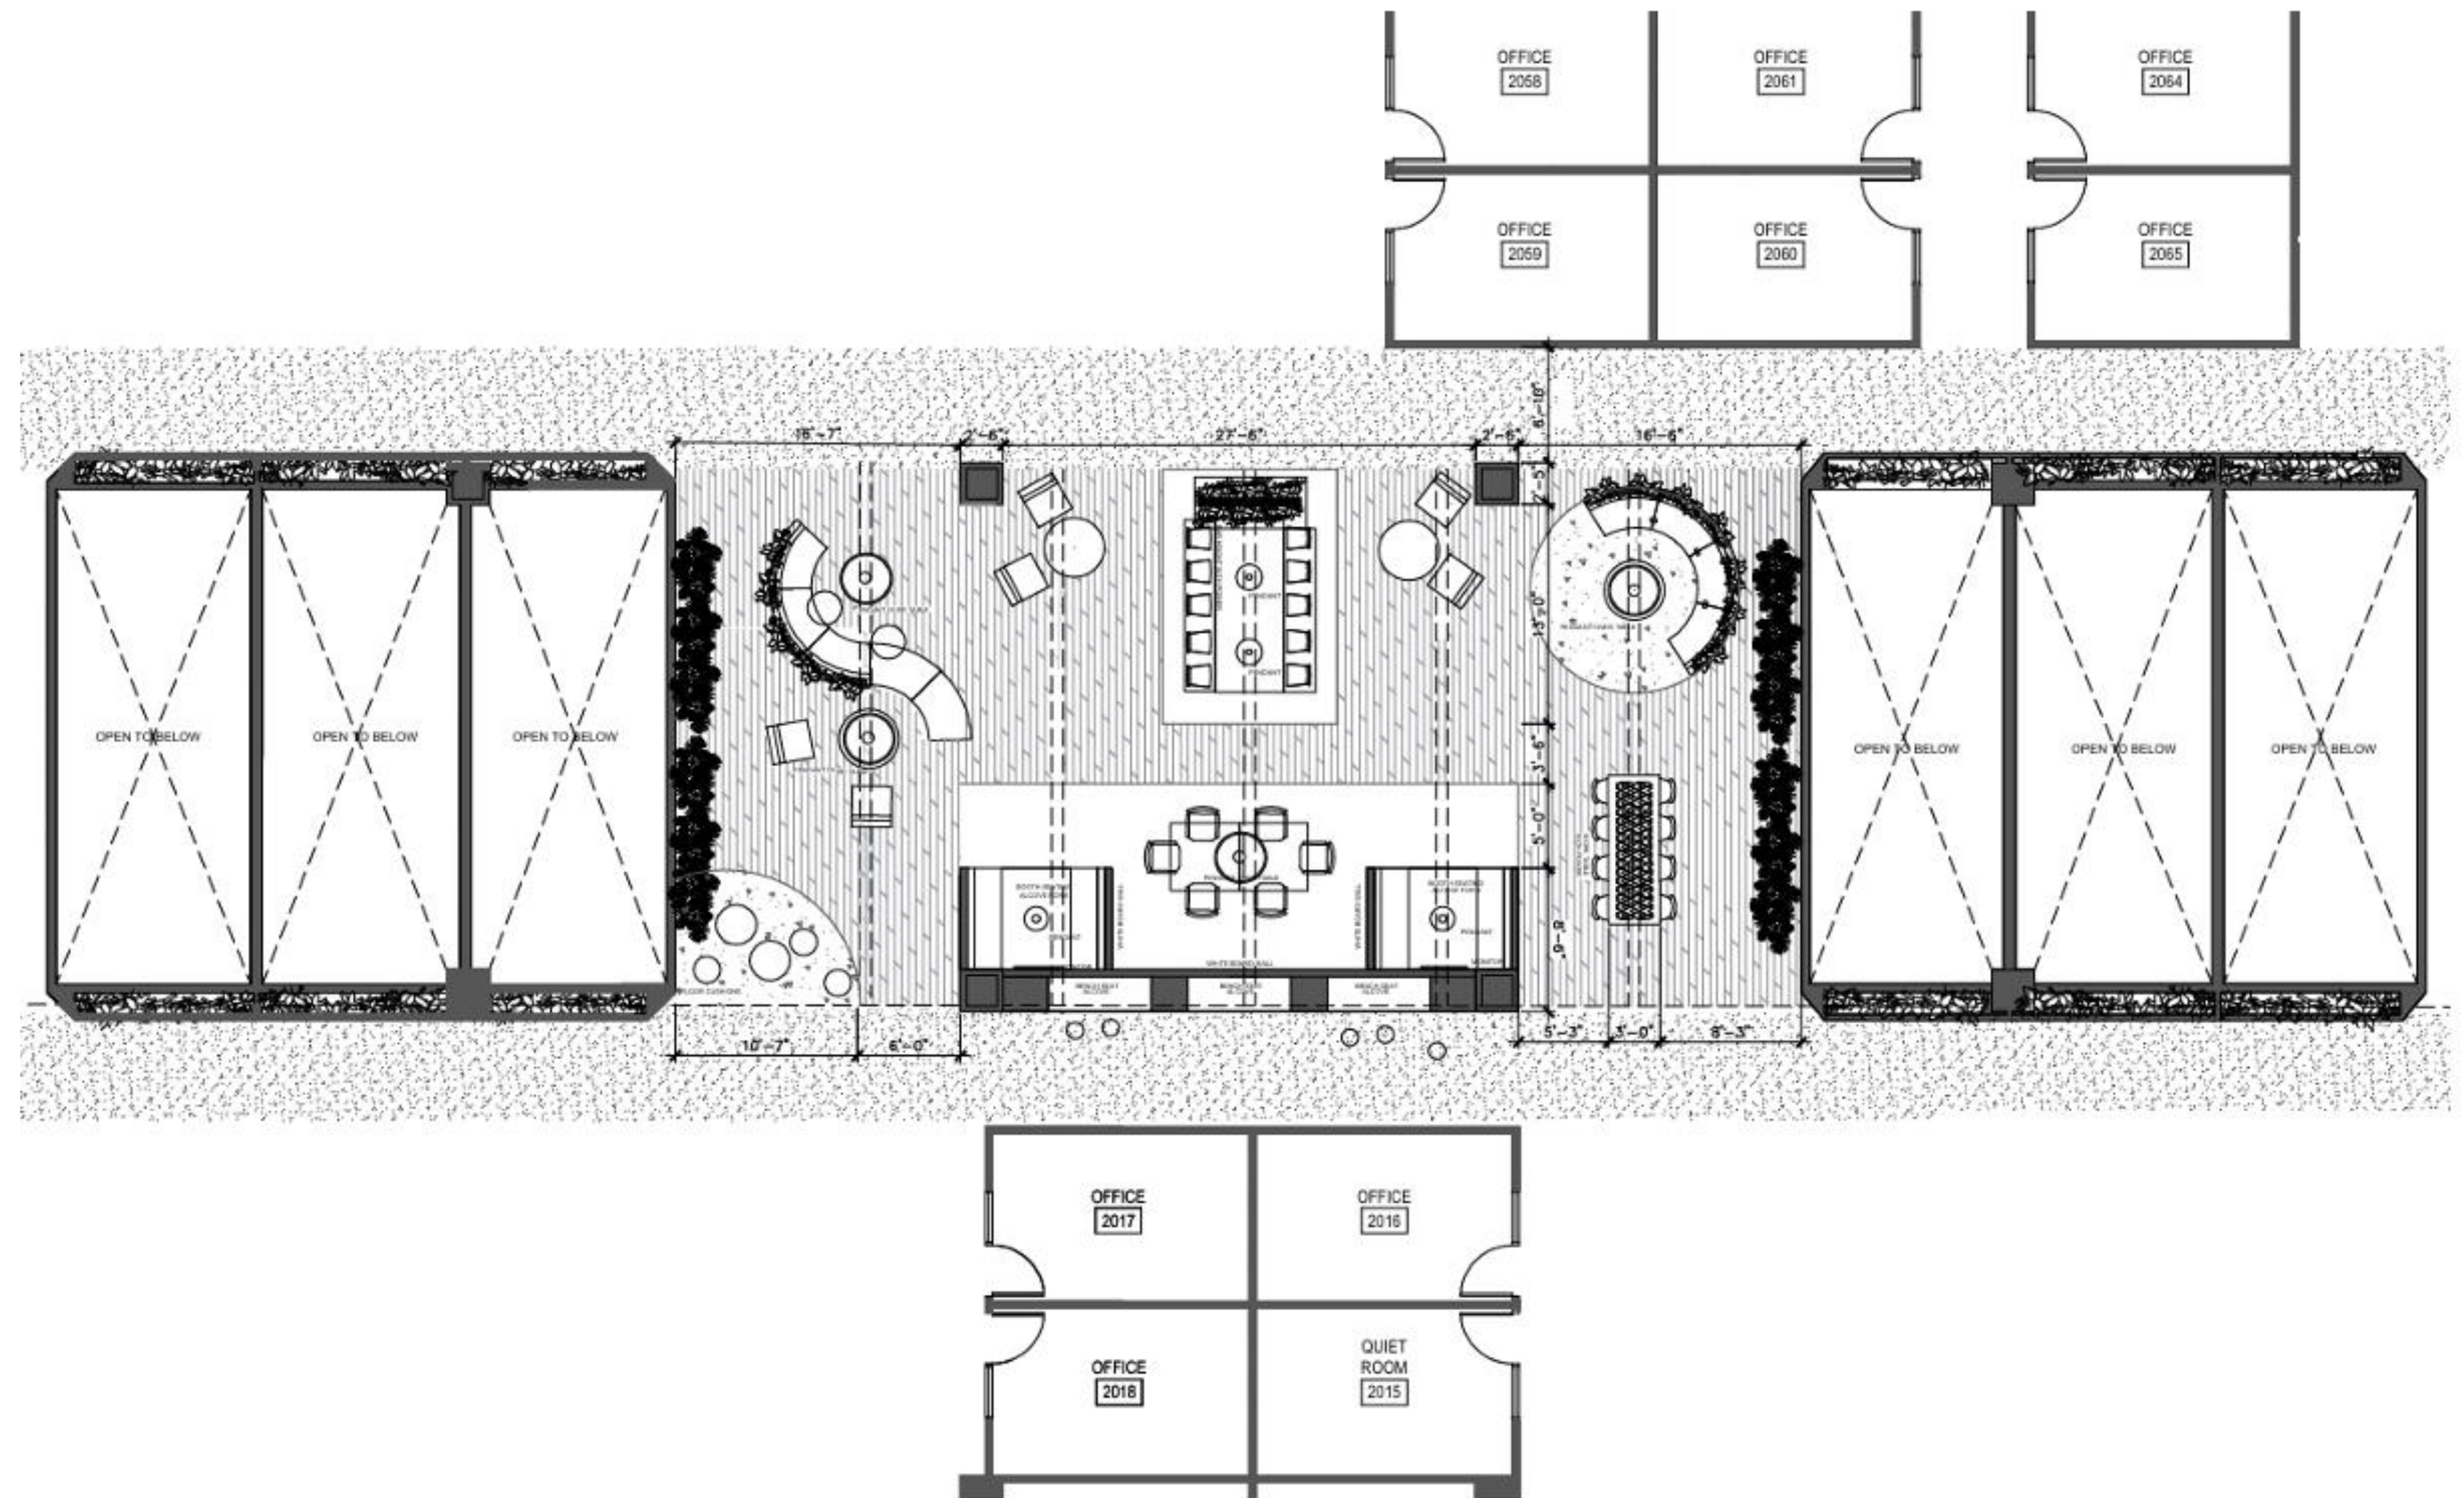


COVERED CA EXPO




PARC STUDIO

SECOND FLOOR ATRIUM



FLOORING

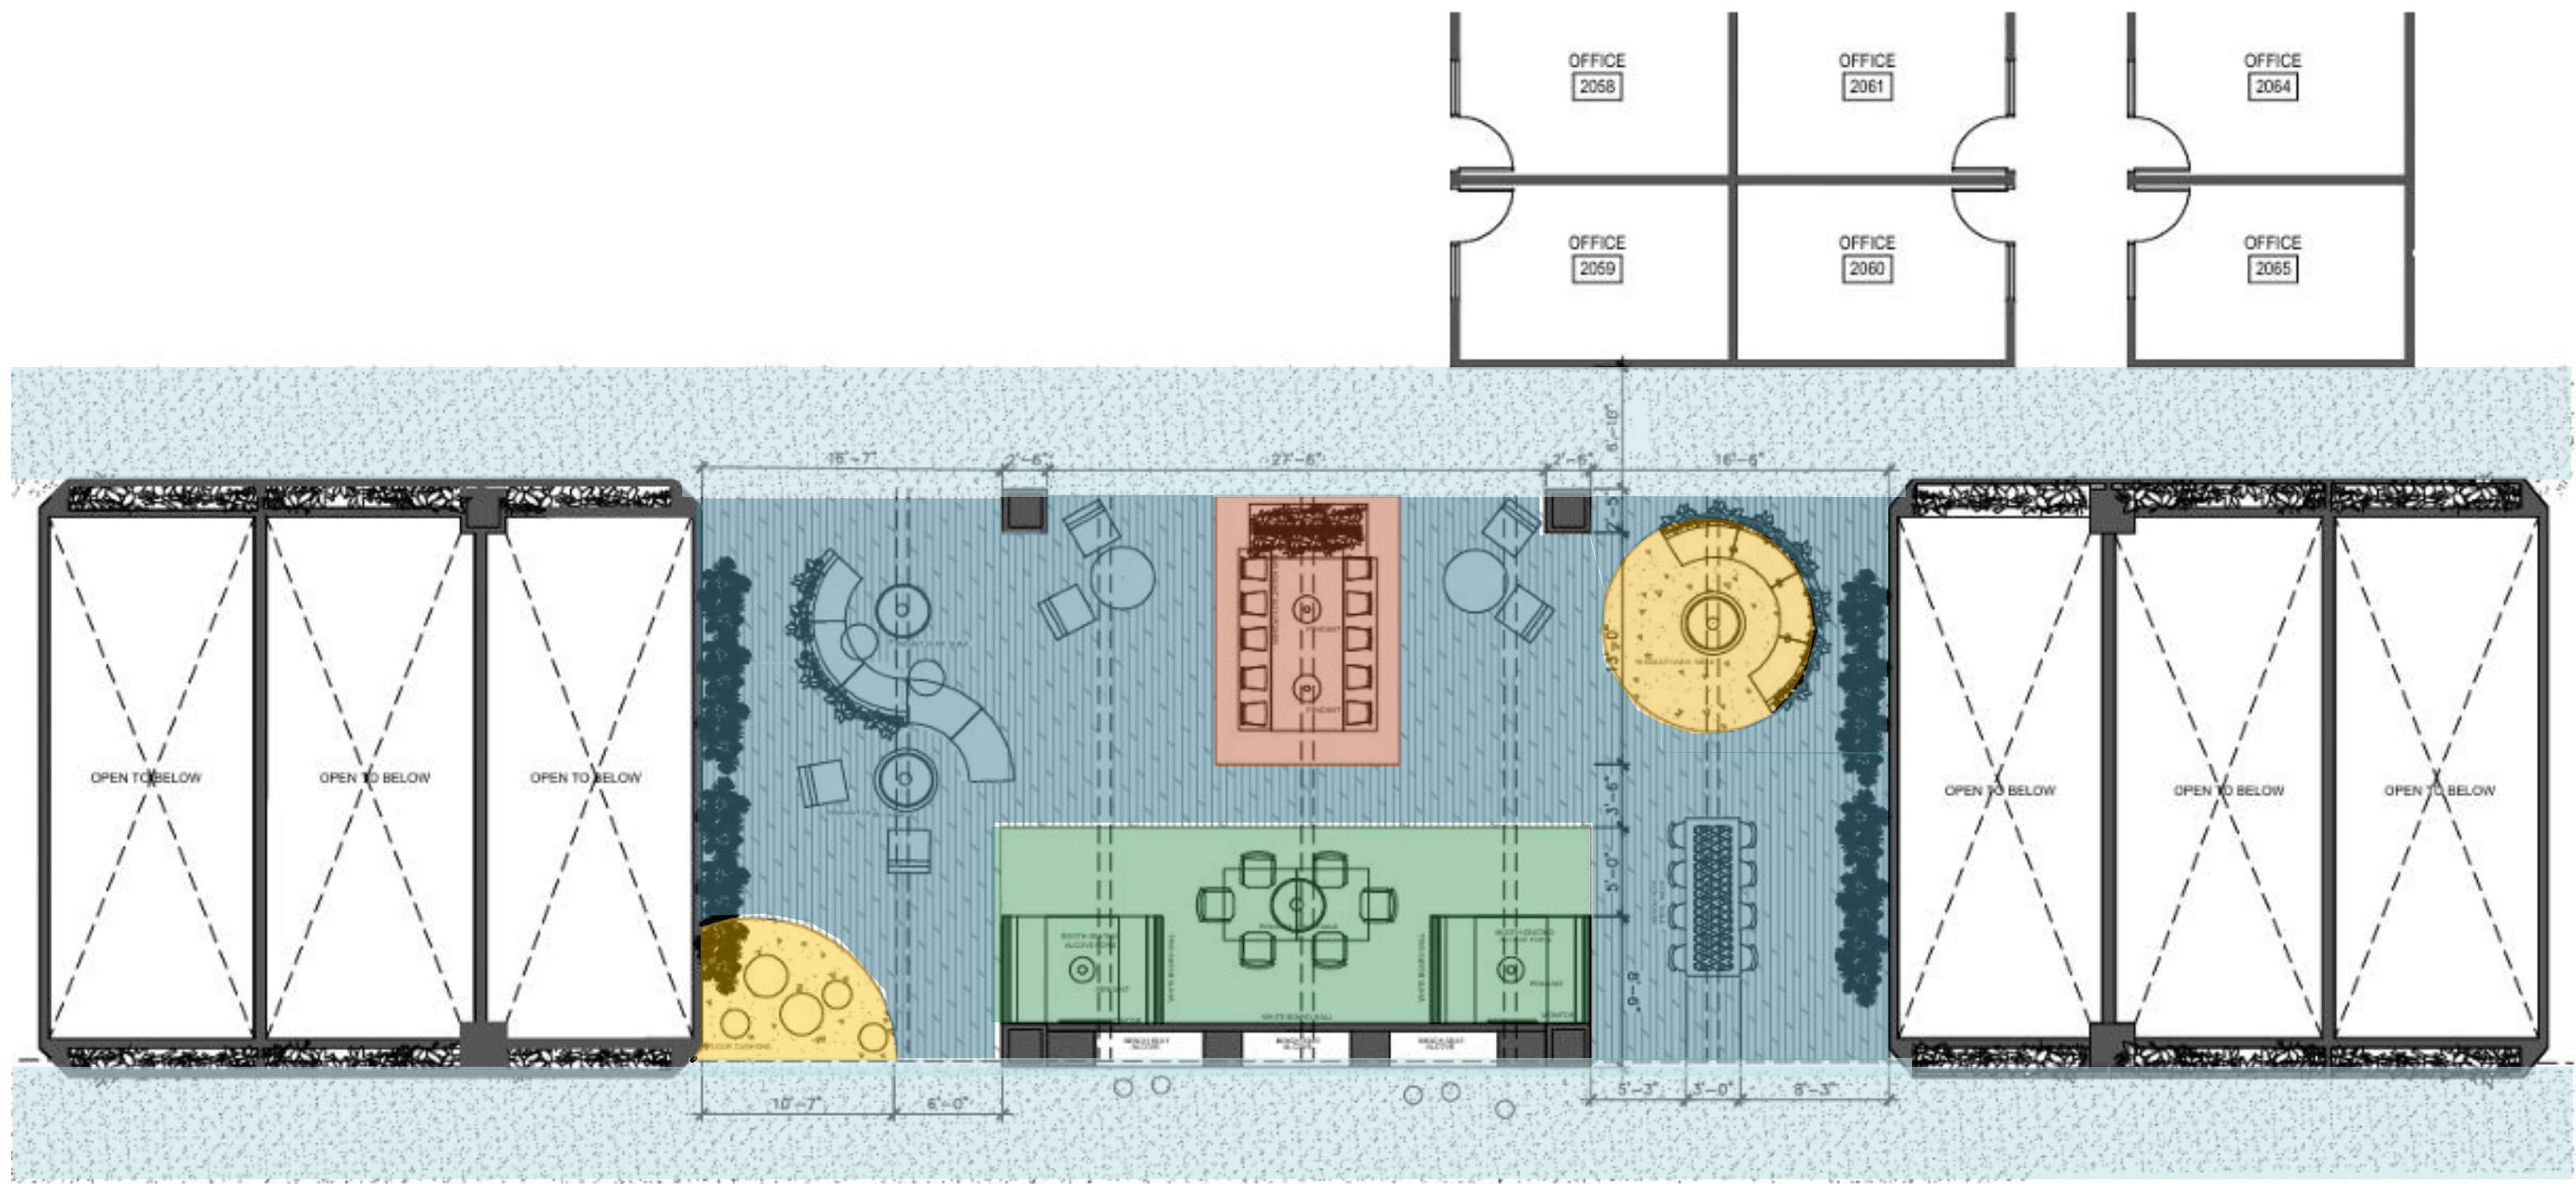

CPT - CARPET

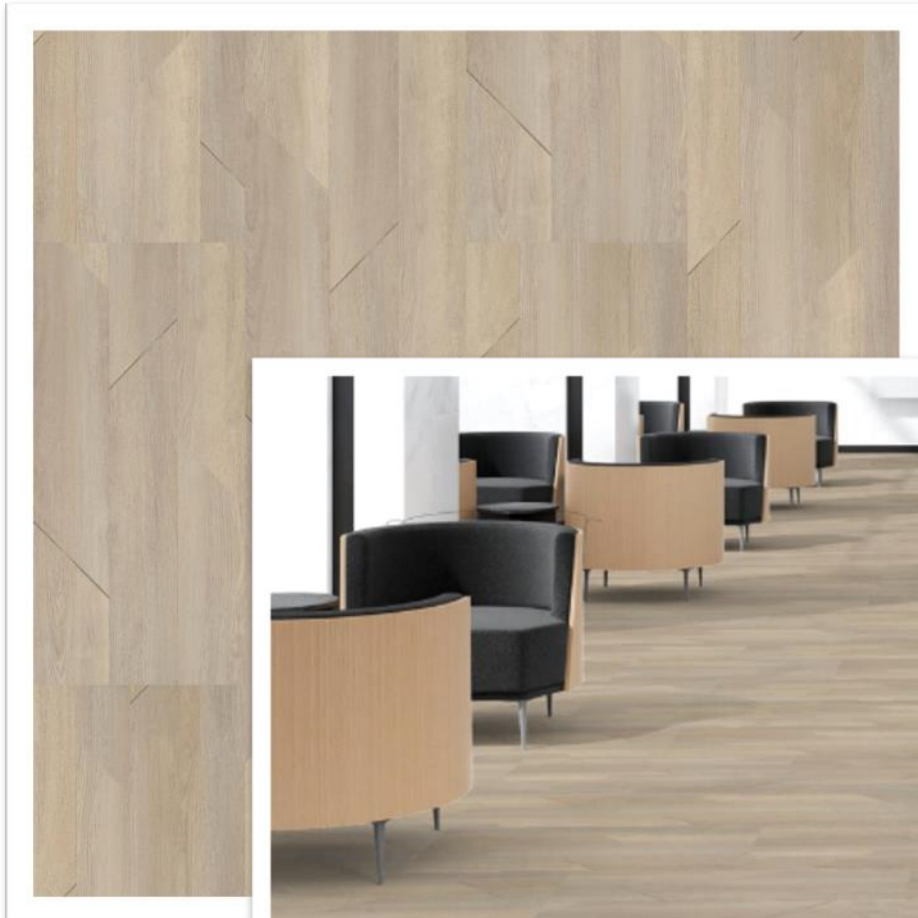

LVT - LUXURY VINYL TILE

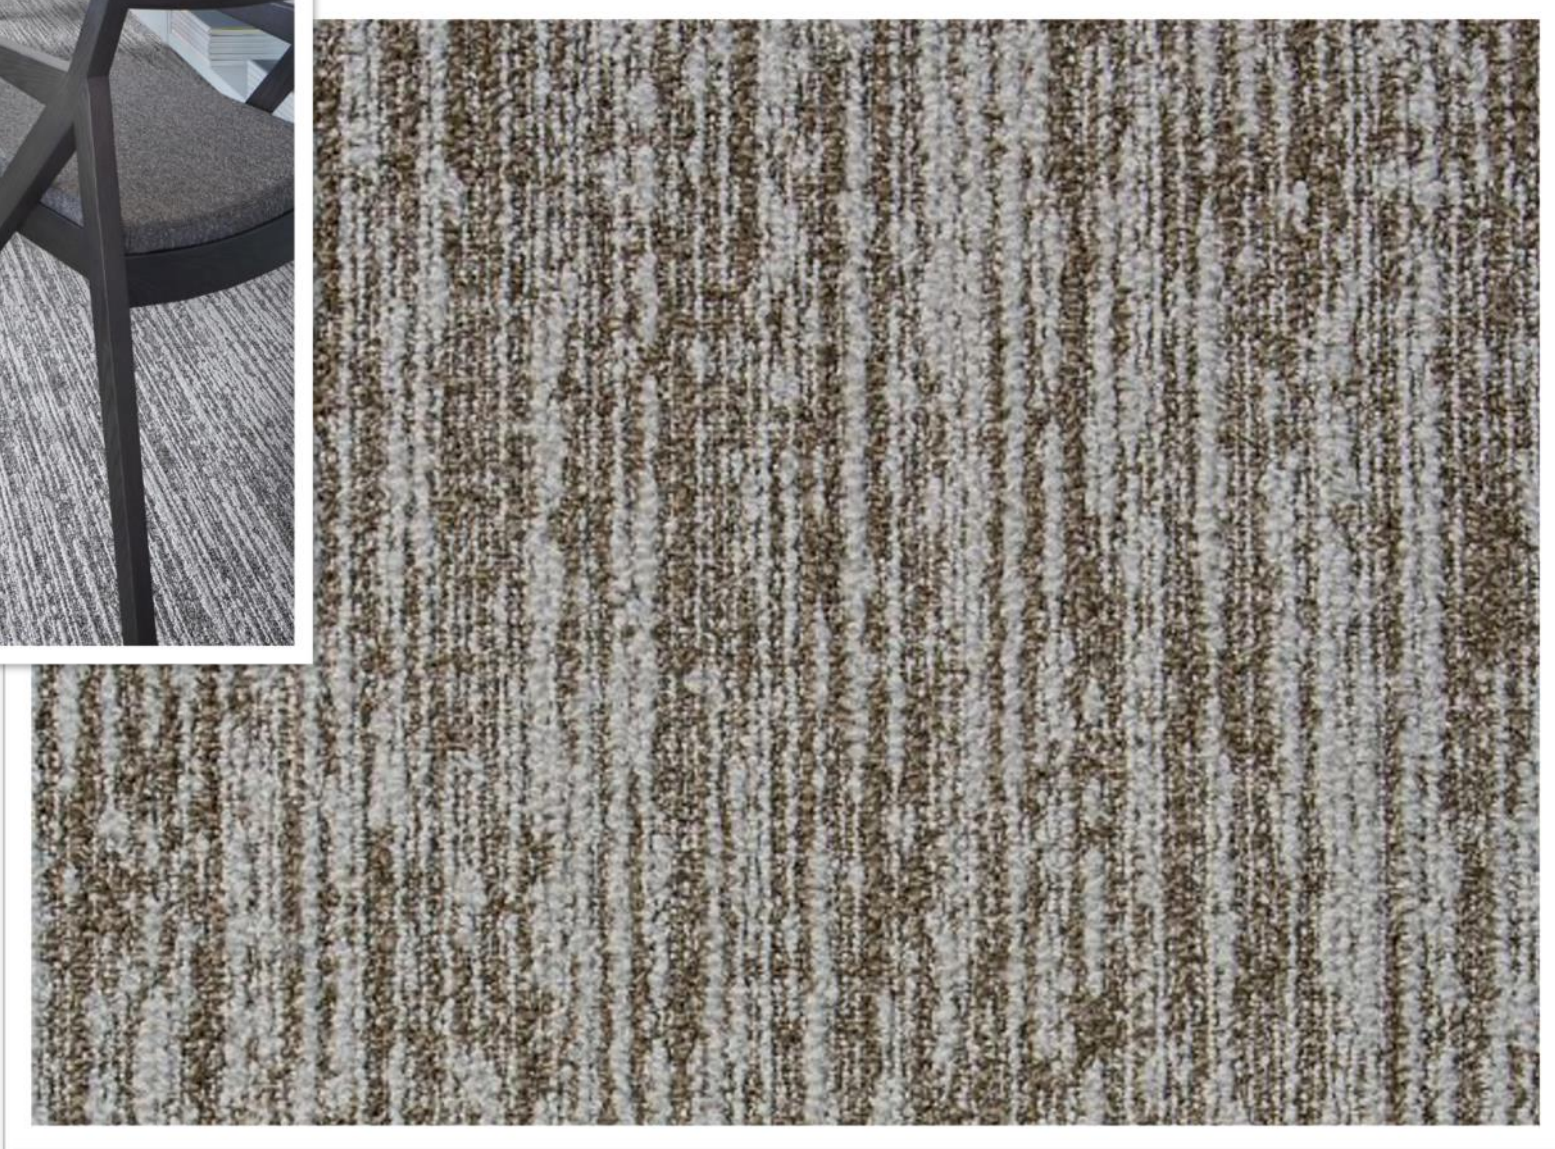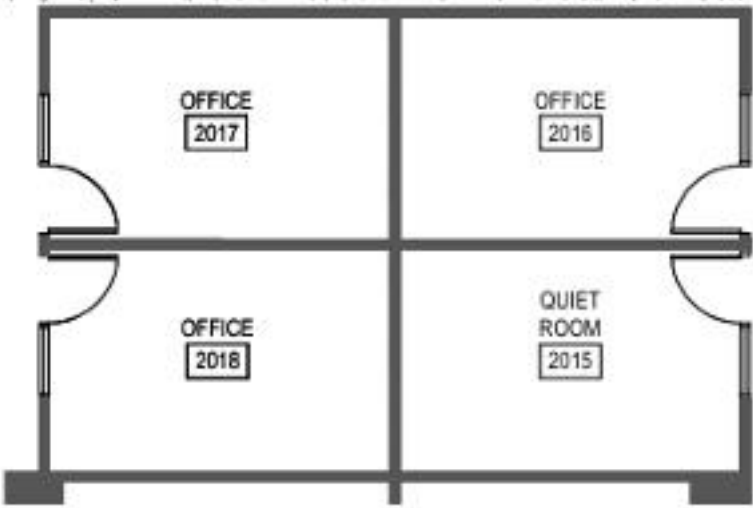

CPT—CARPET



LVT - LUXURY VINYL TILE



LVT - LUXURY VINYL TILE



SECOND FLOOR ATRIUM



SECOND FLOOR ATRIUM





EMPLOYEE “GENIUS” BAR



COVERED CA EXPO




PARC STUDIO

EMPLOYEE "GENIUS" BAR



LAYOUT

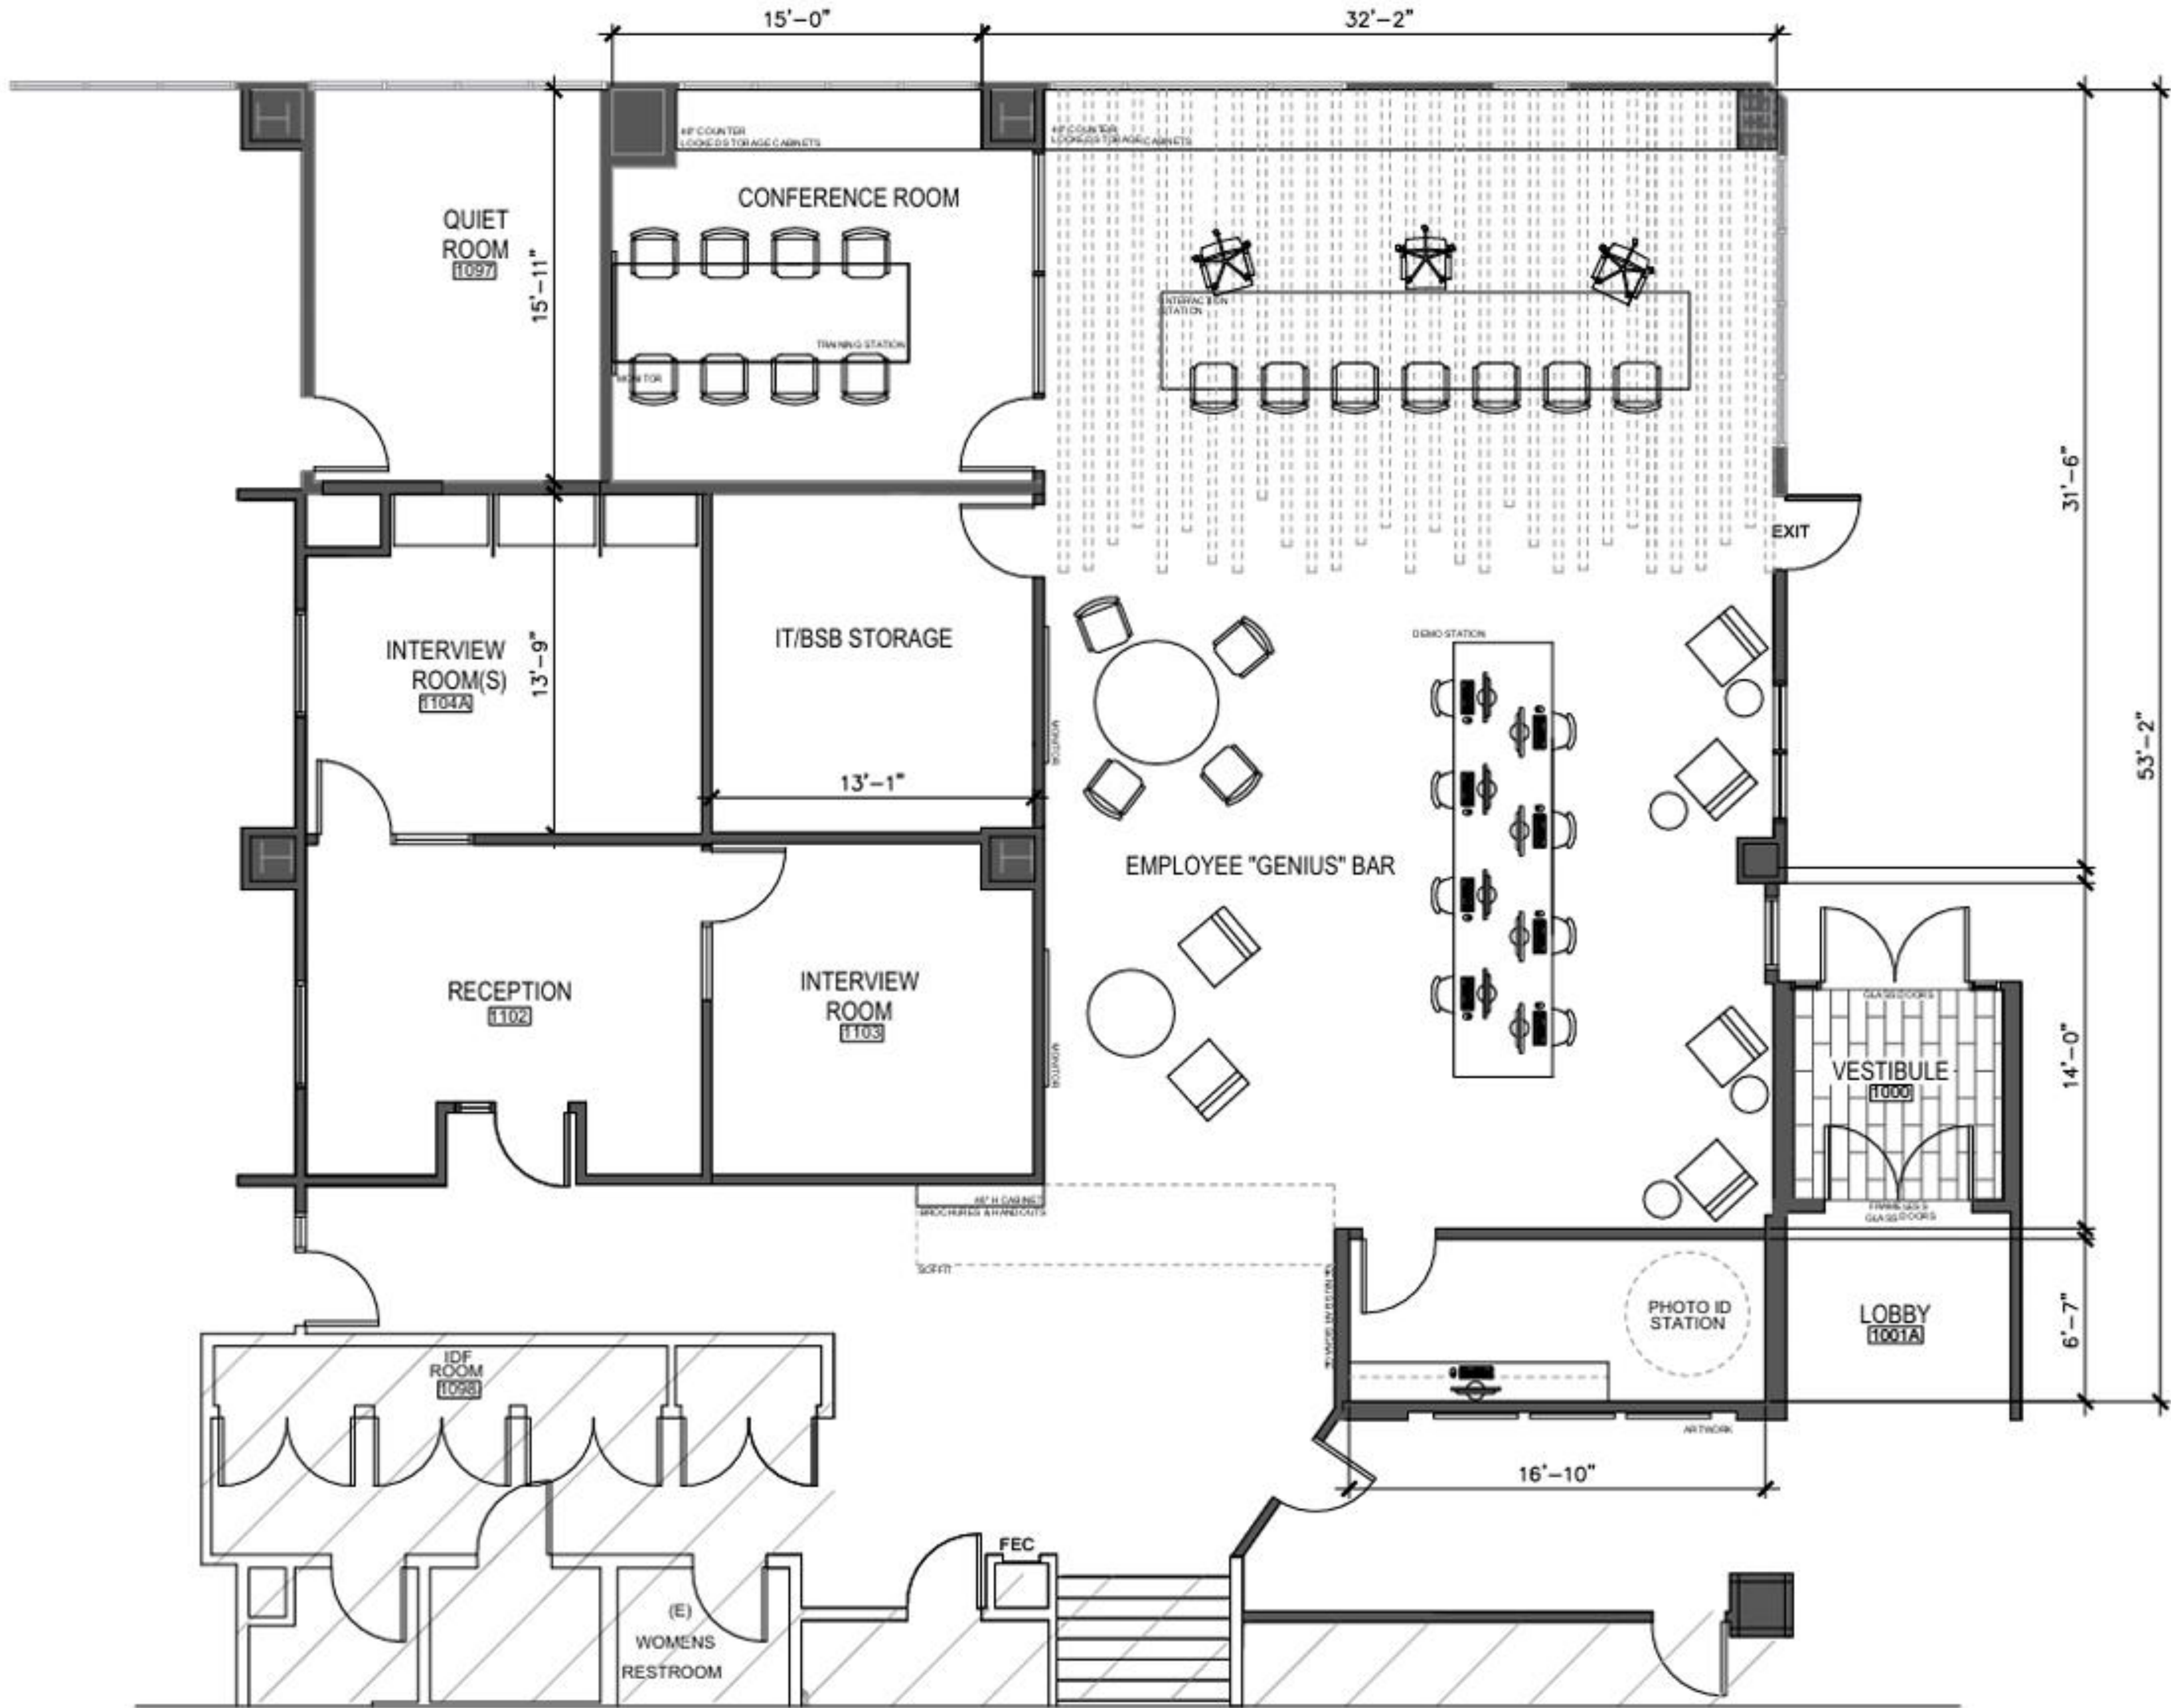



CPT—CARPET TILE



LVT - LUXURY VINYL TILE



LVT - LUXURY VINYL TILE



EMPLOYEE “GENIUS” BAR



EMPLOYEE “GENIUS” BAR



EMPLOYEE “GENIUS” BAR





SIERRA CONFERENCE ROOM




COVERED CA EXPO




PARC STUDIO

SIERRA CONFERENCE ROOM

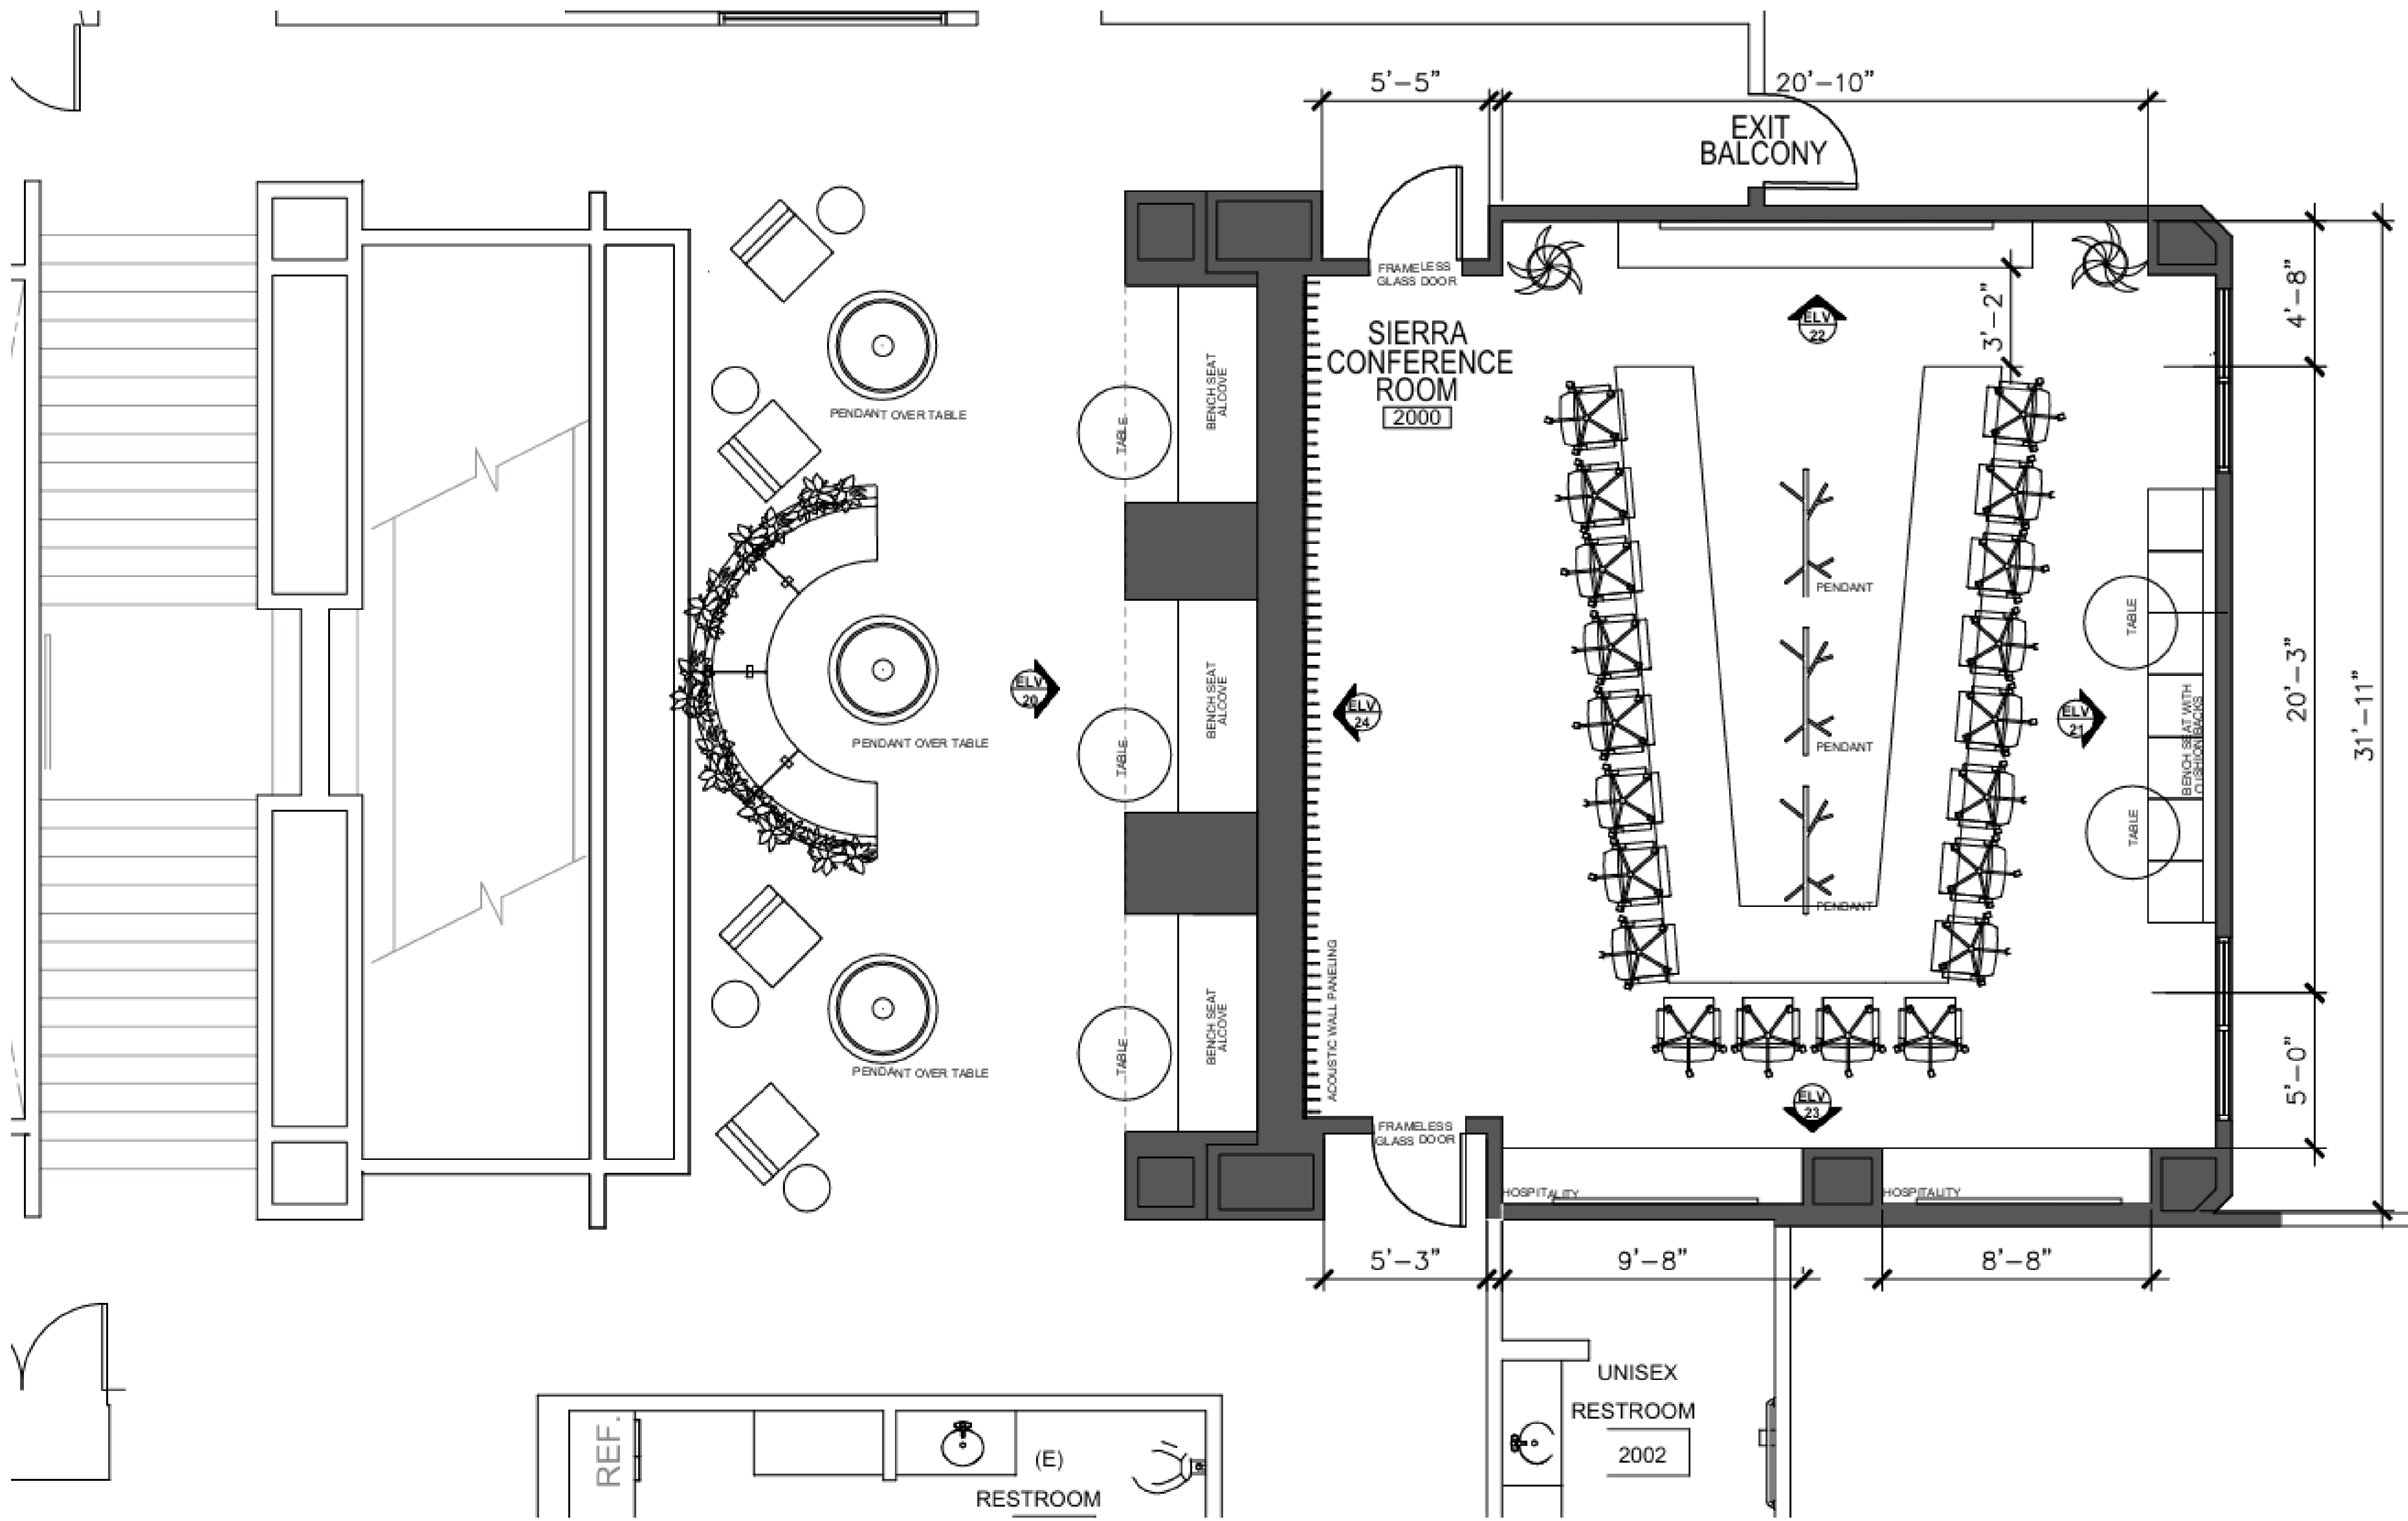

SIERRA CONFERENCE ROOM

FLOORING

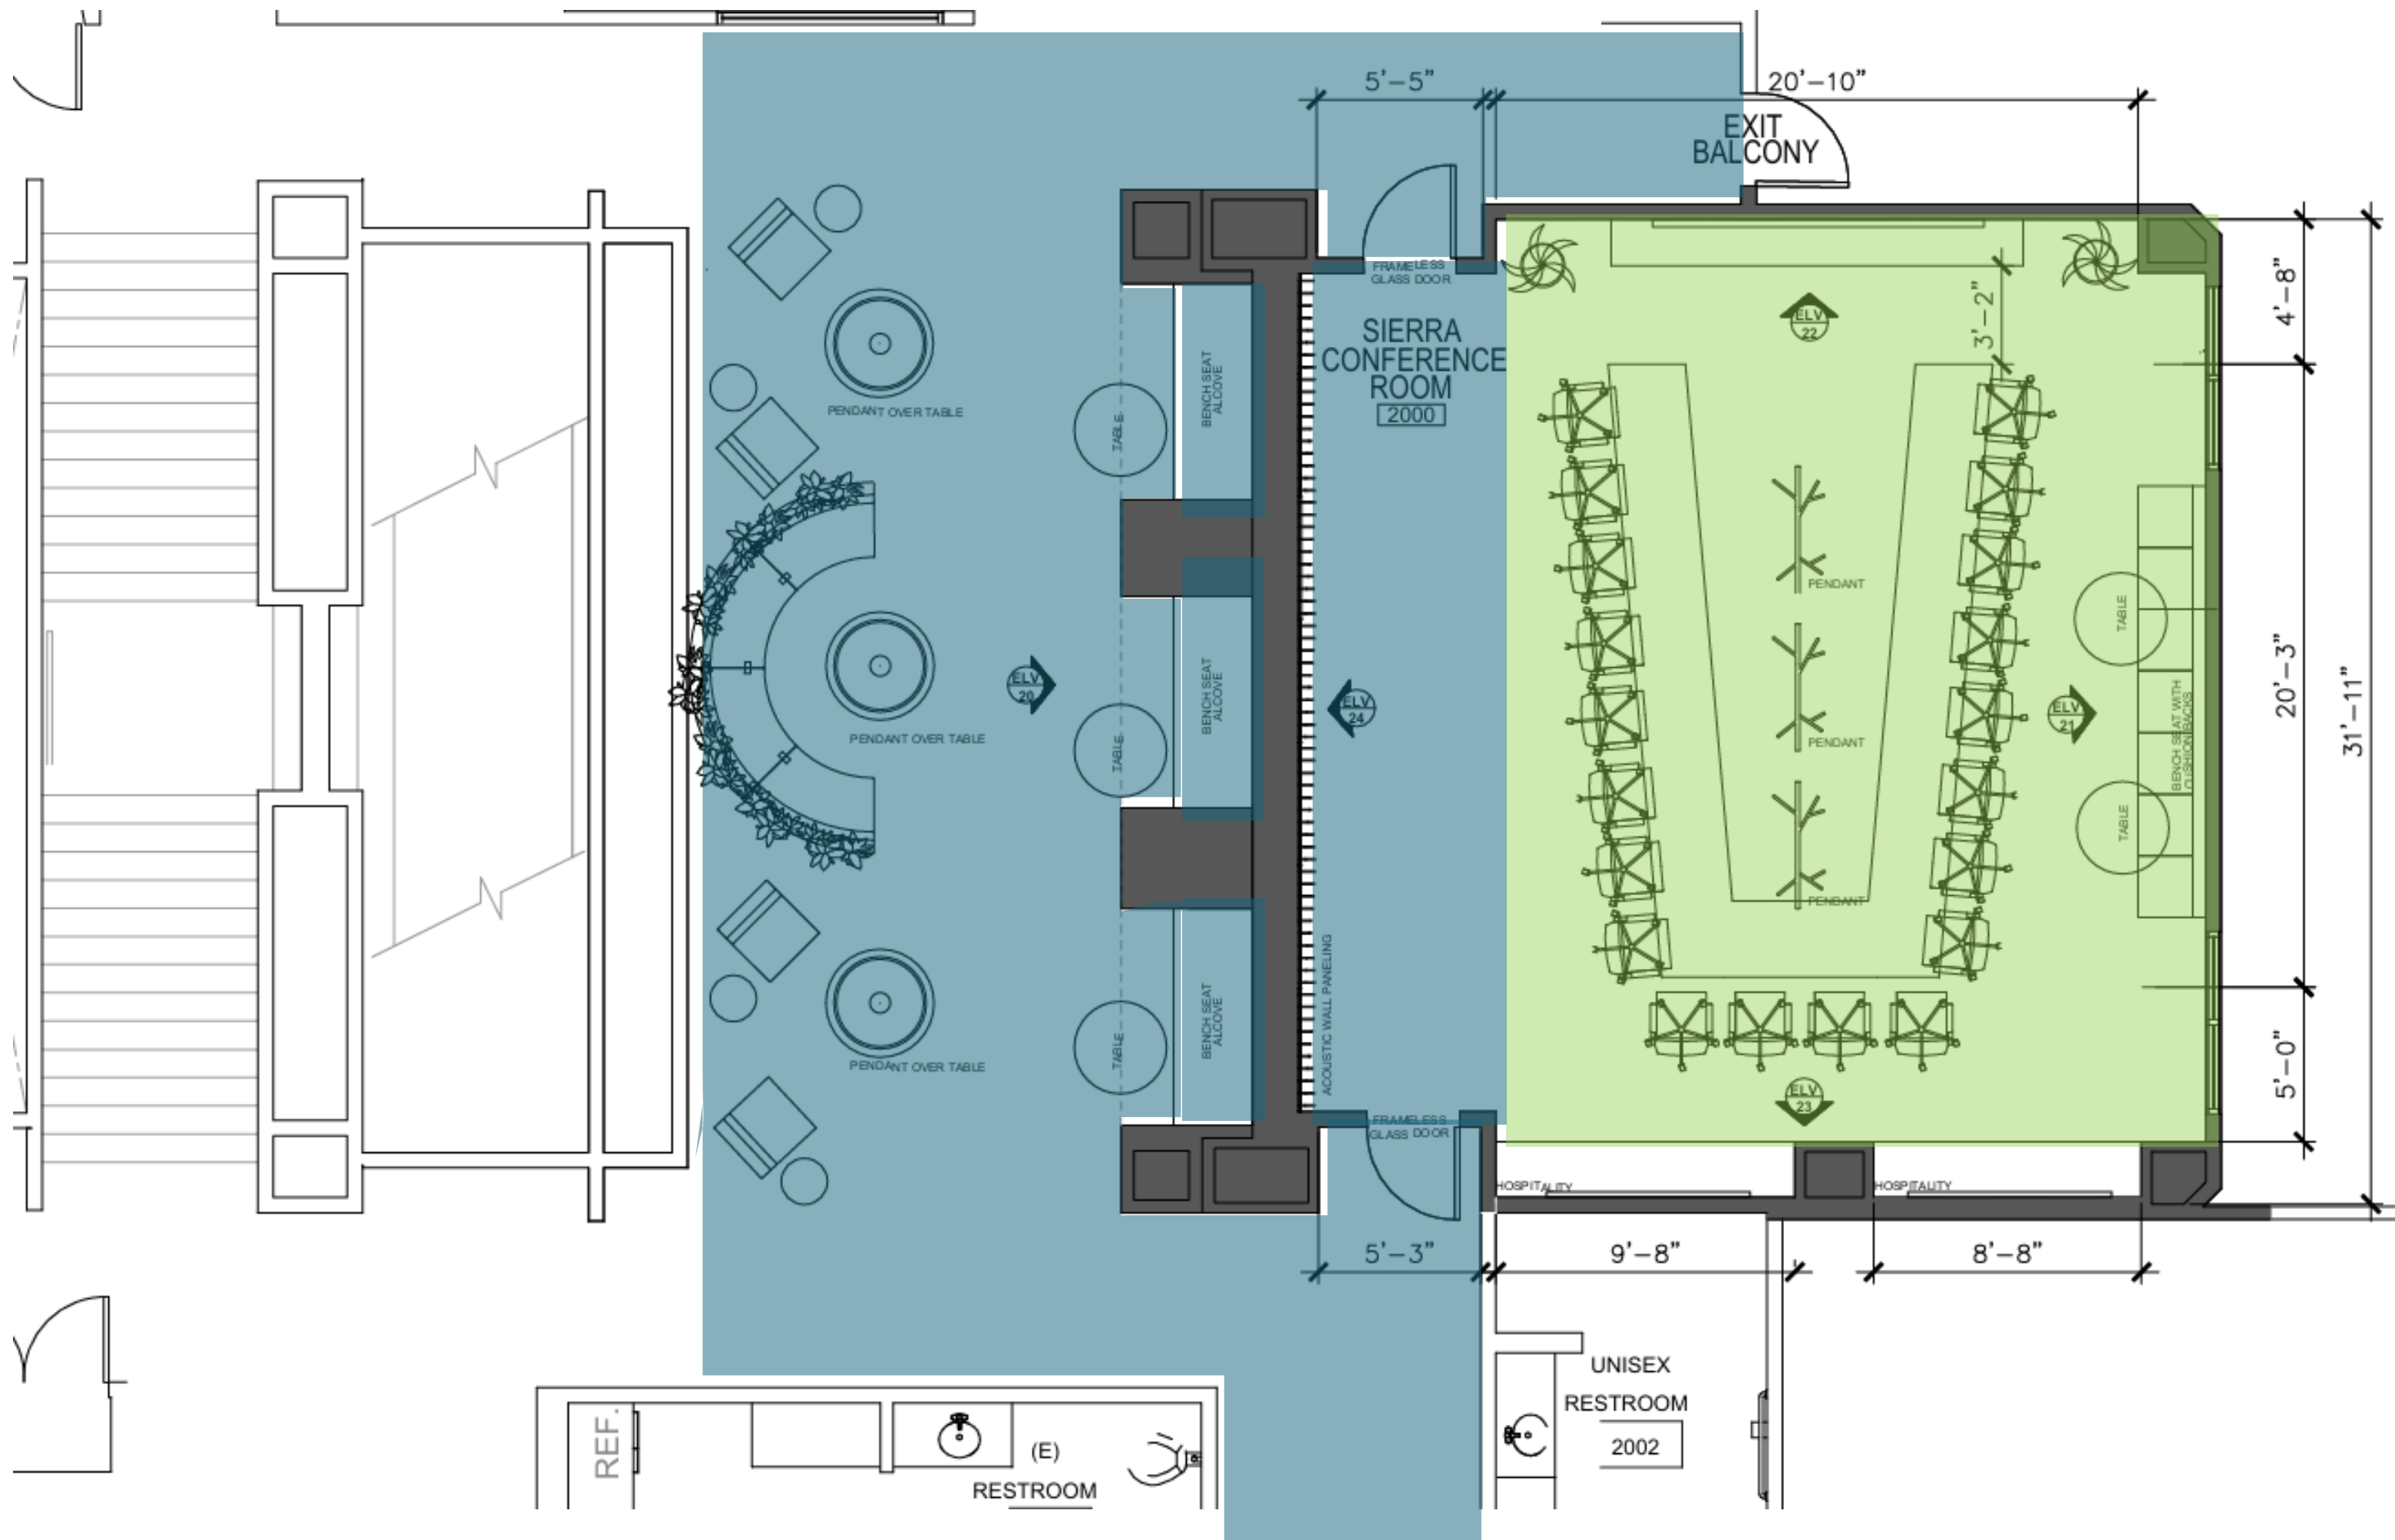




CPT—CARPET TILE






LVT - LUXURY VINYL TILE



SIERRA CONFERENCE

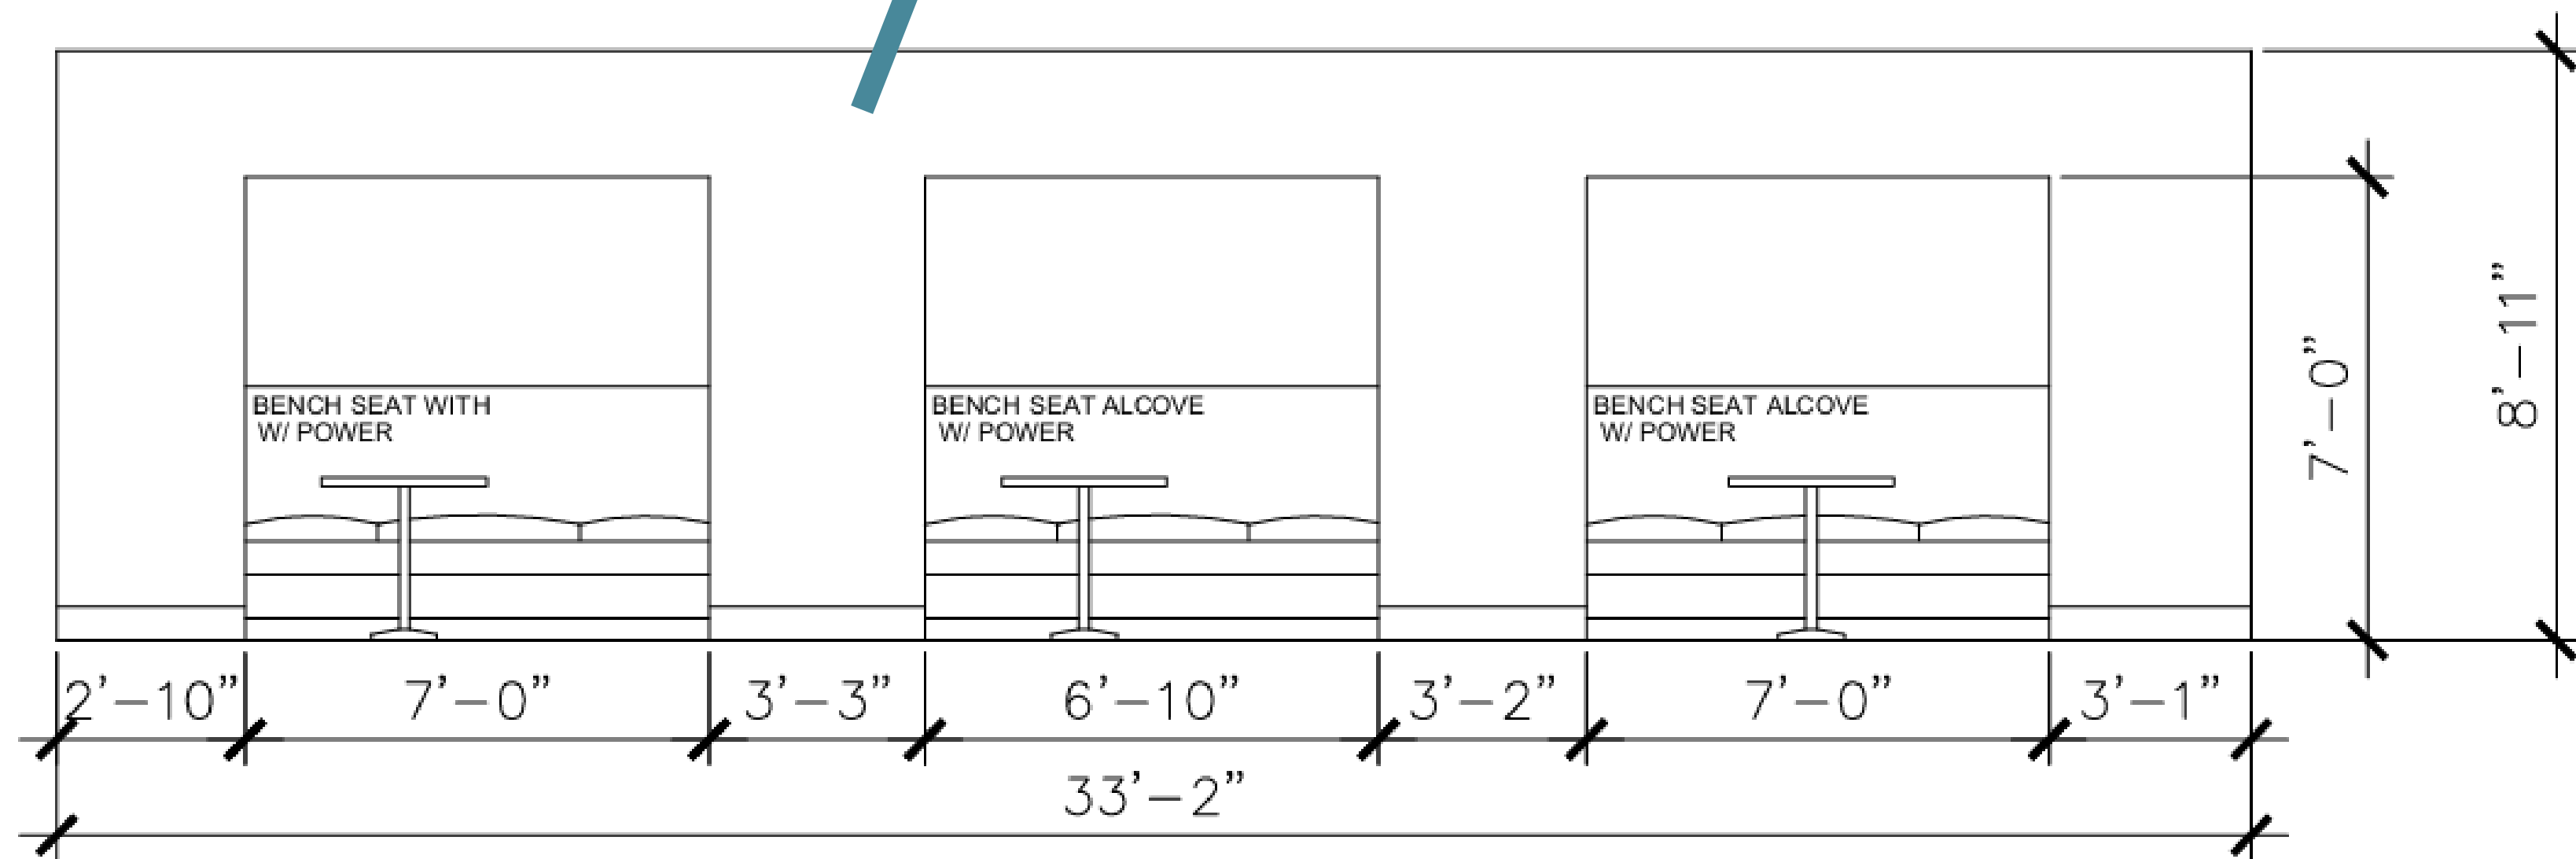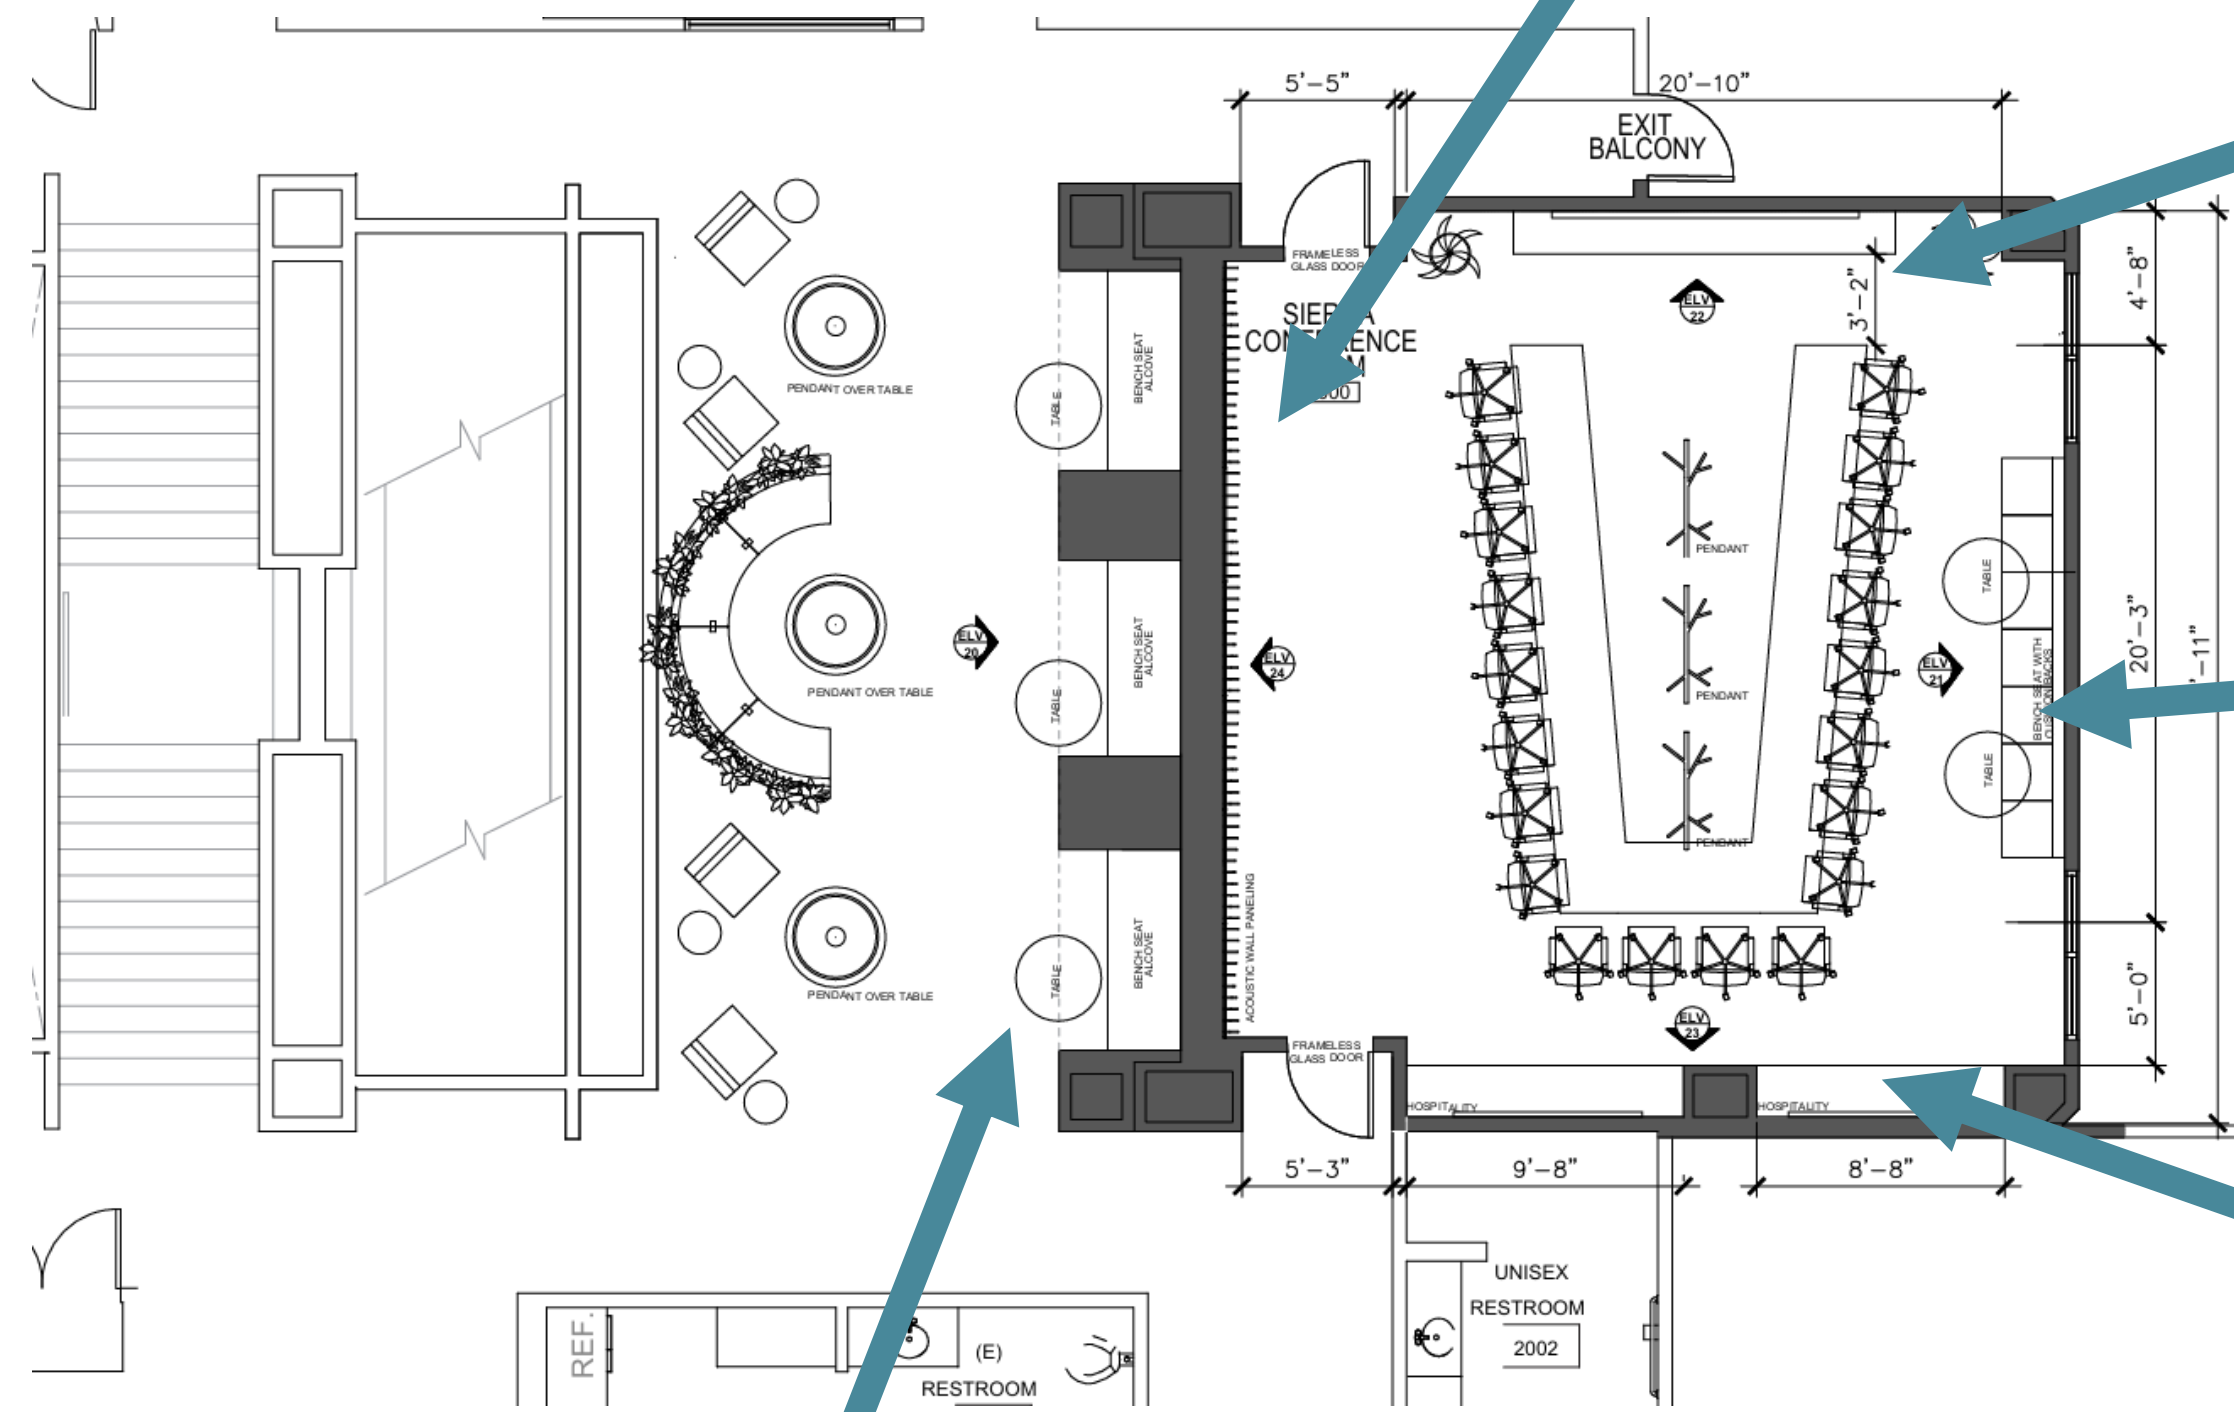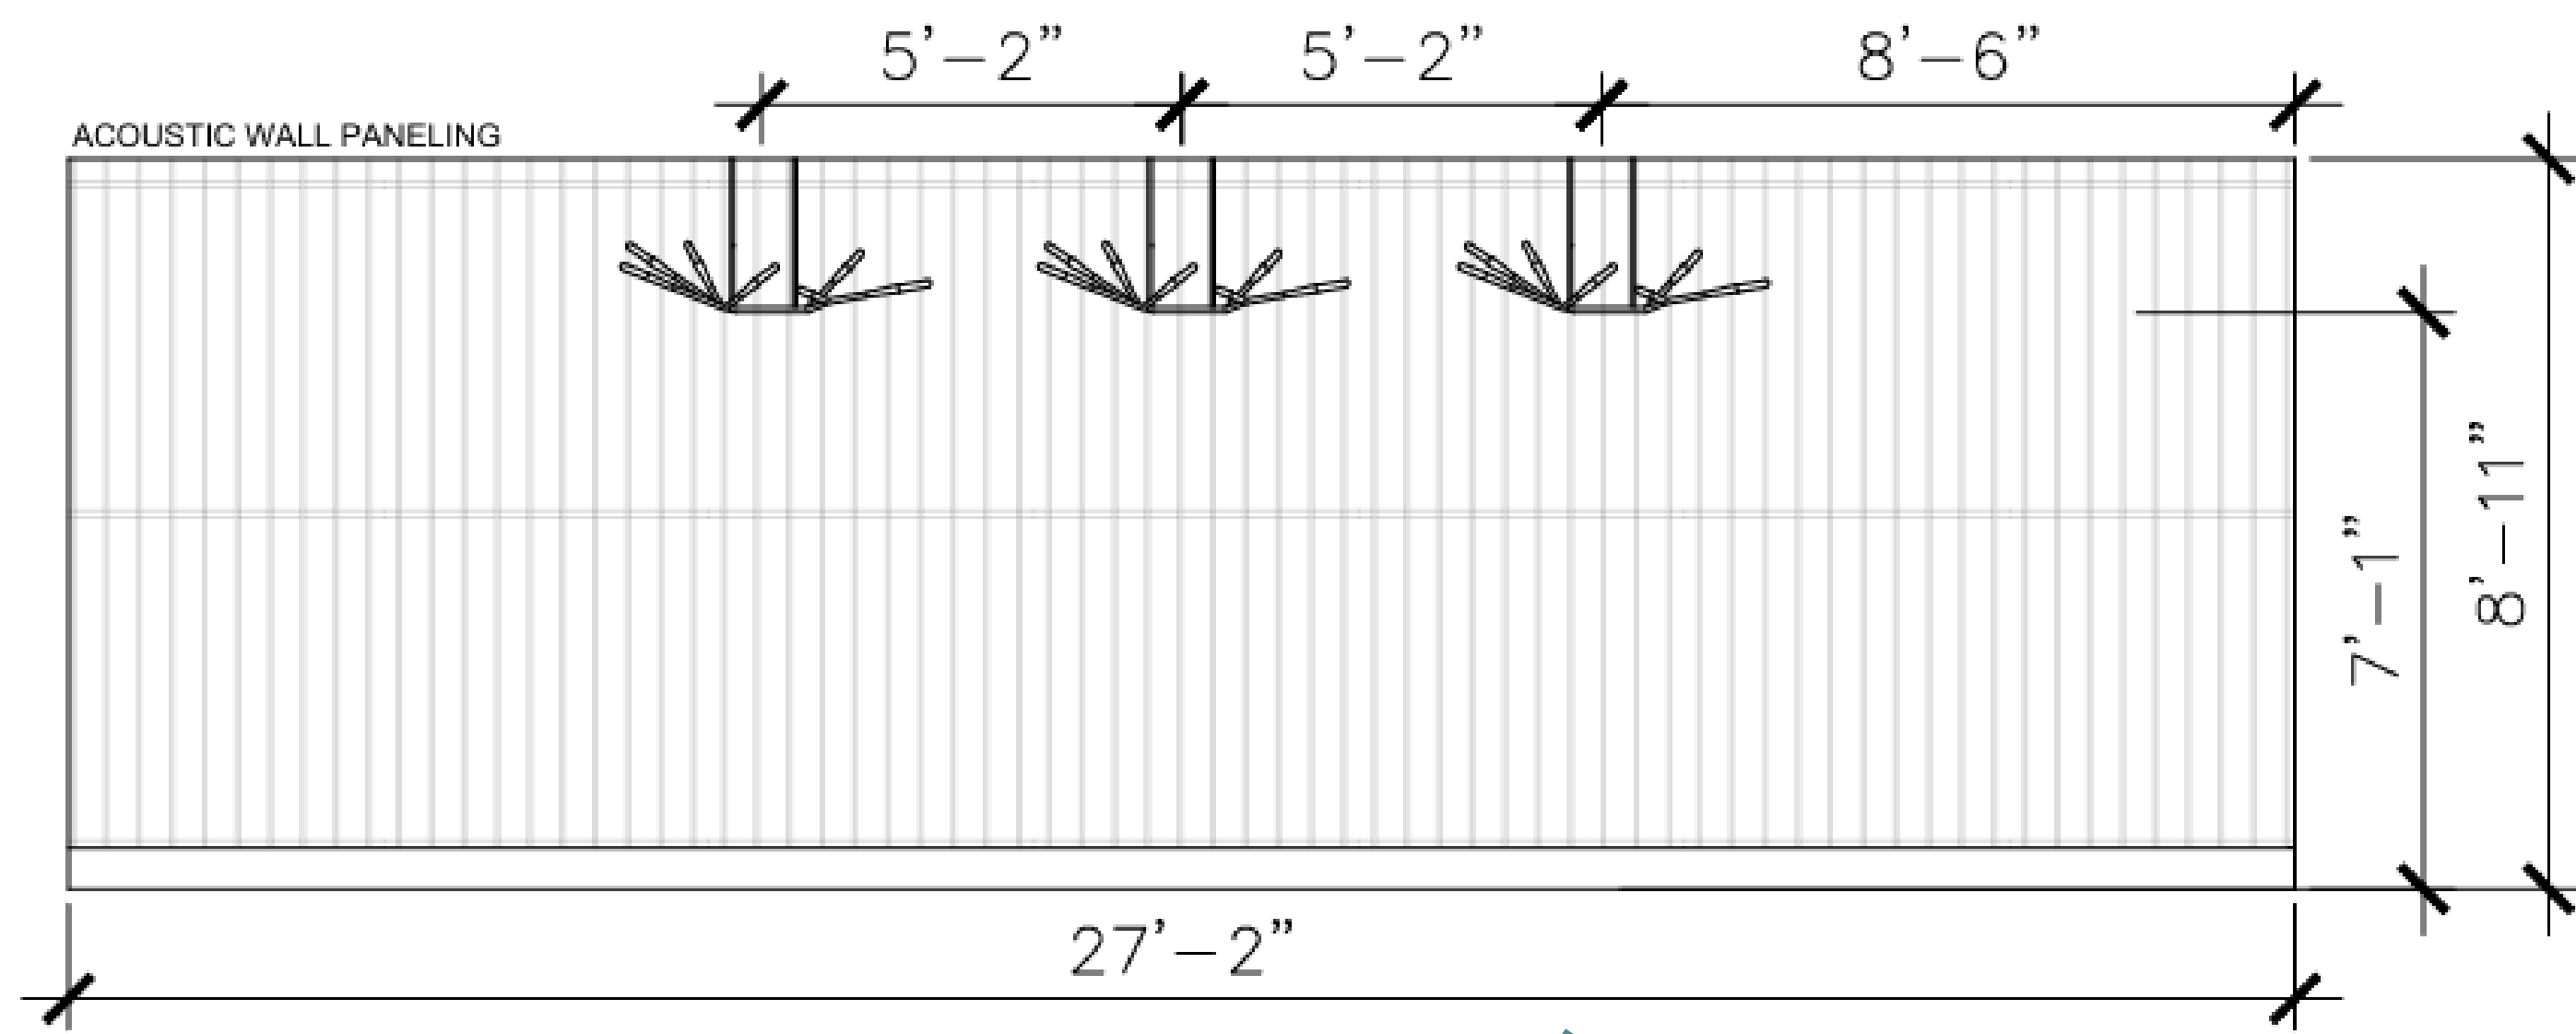

WALL DETAILS

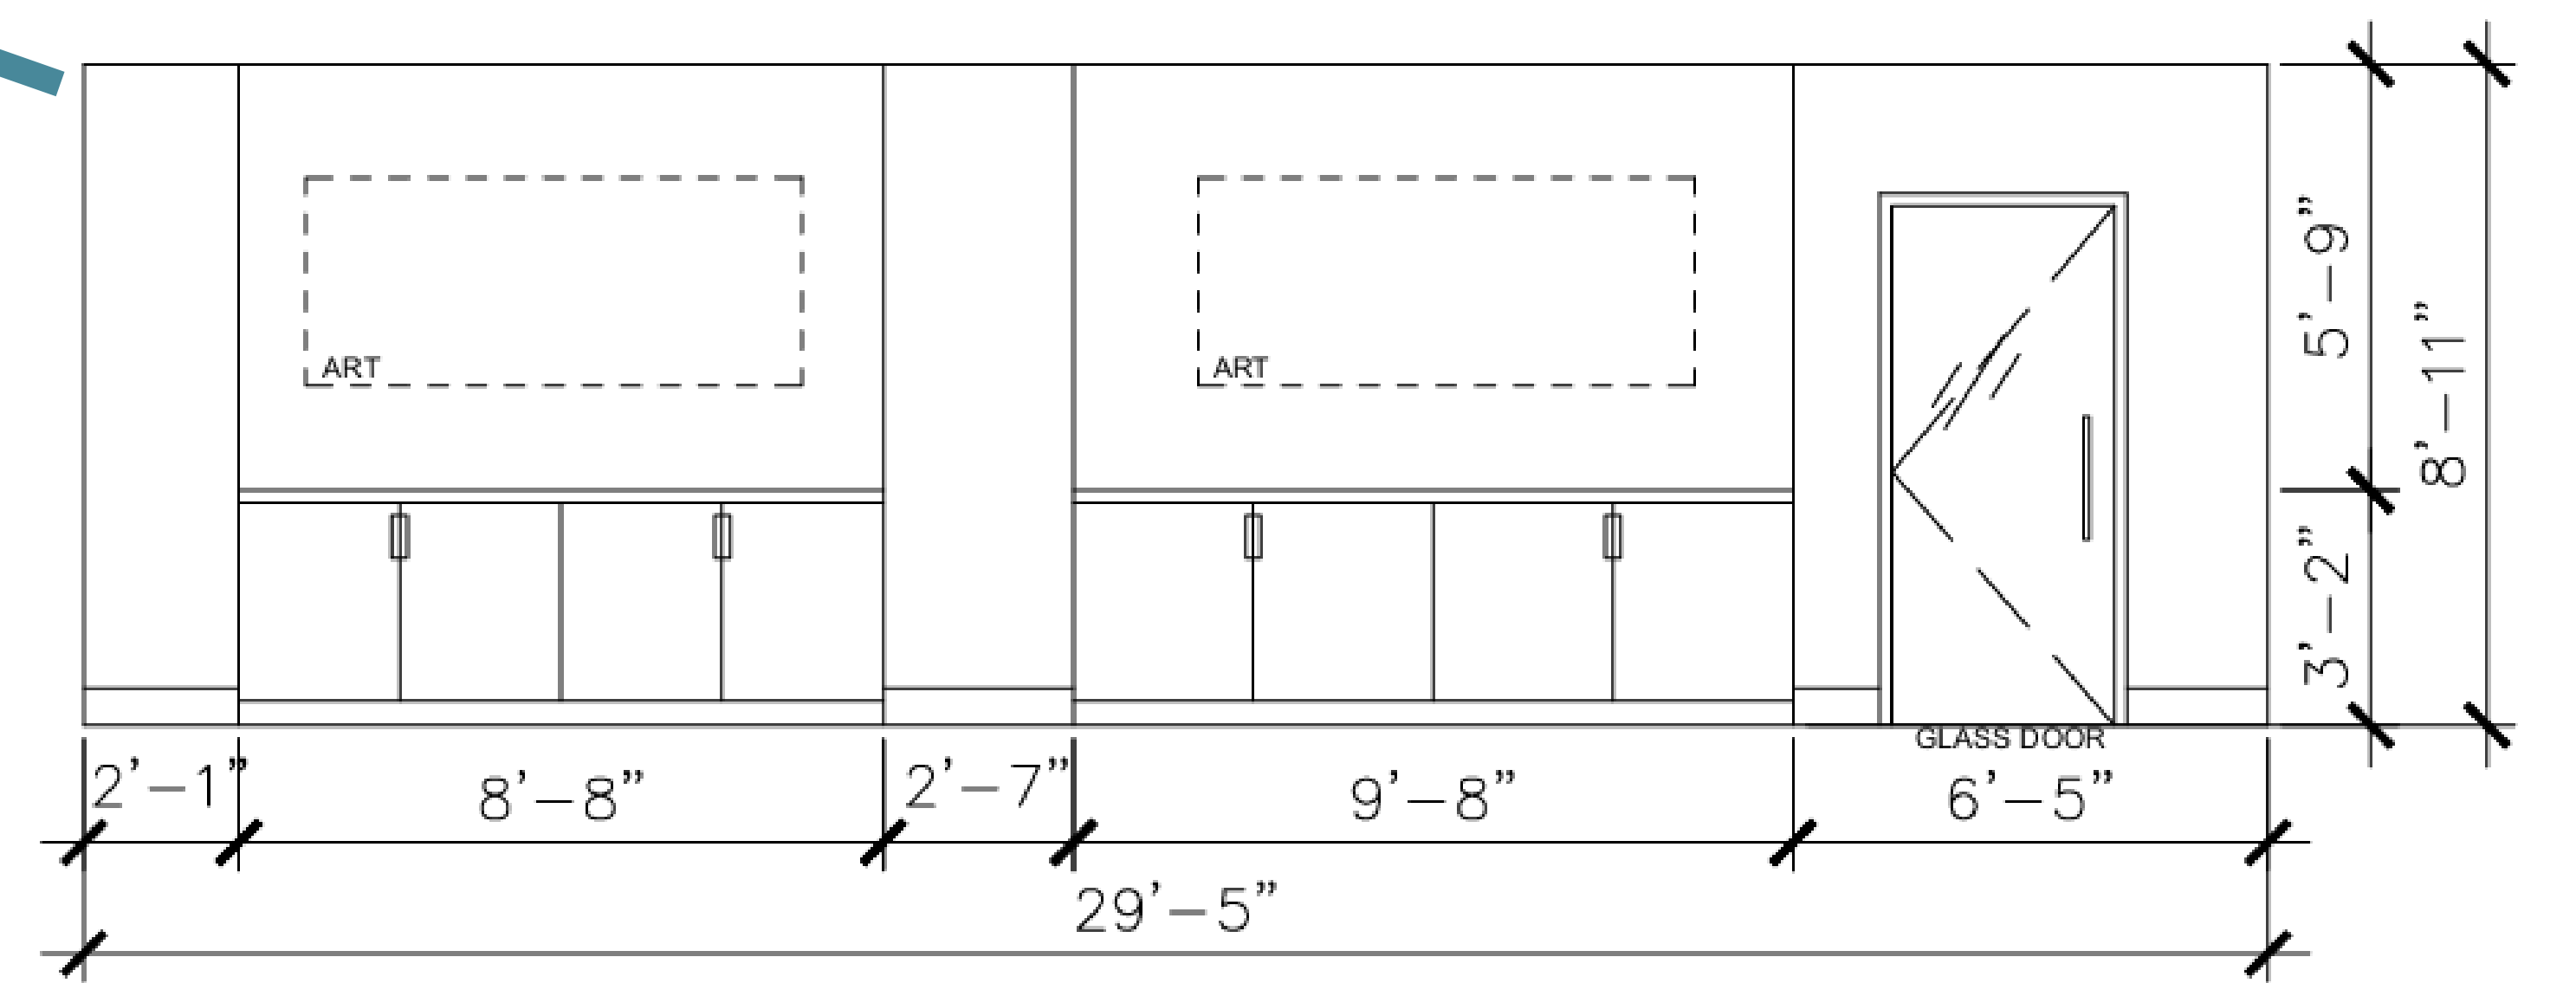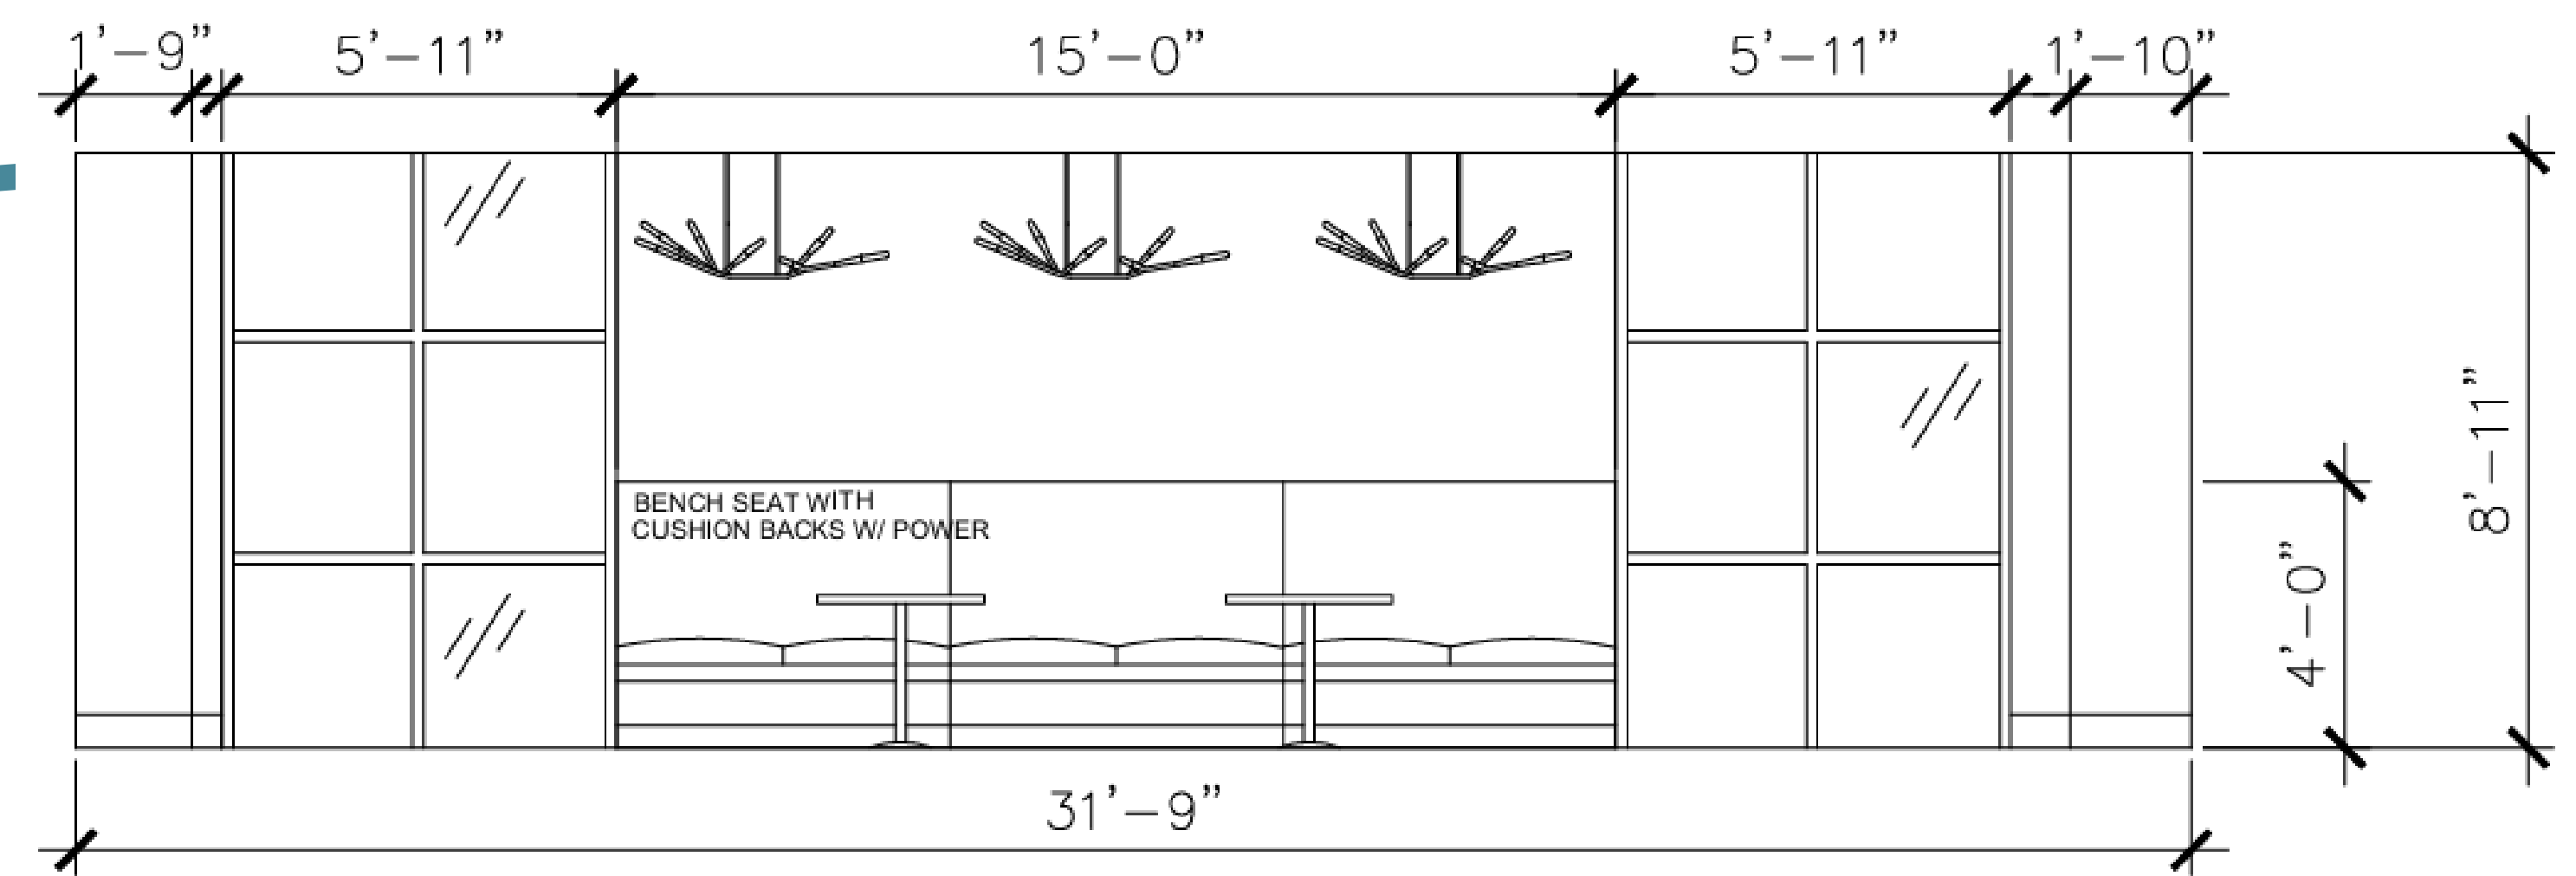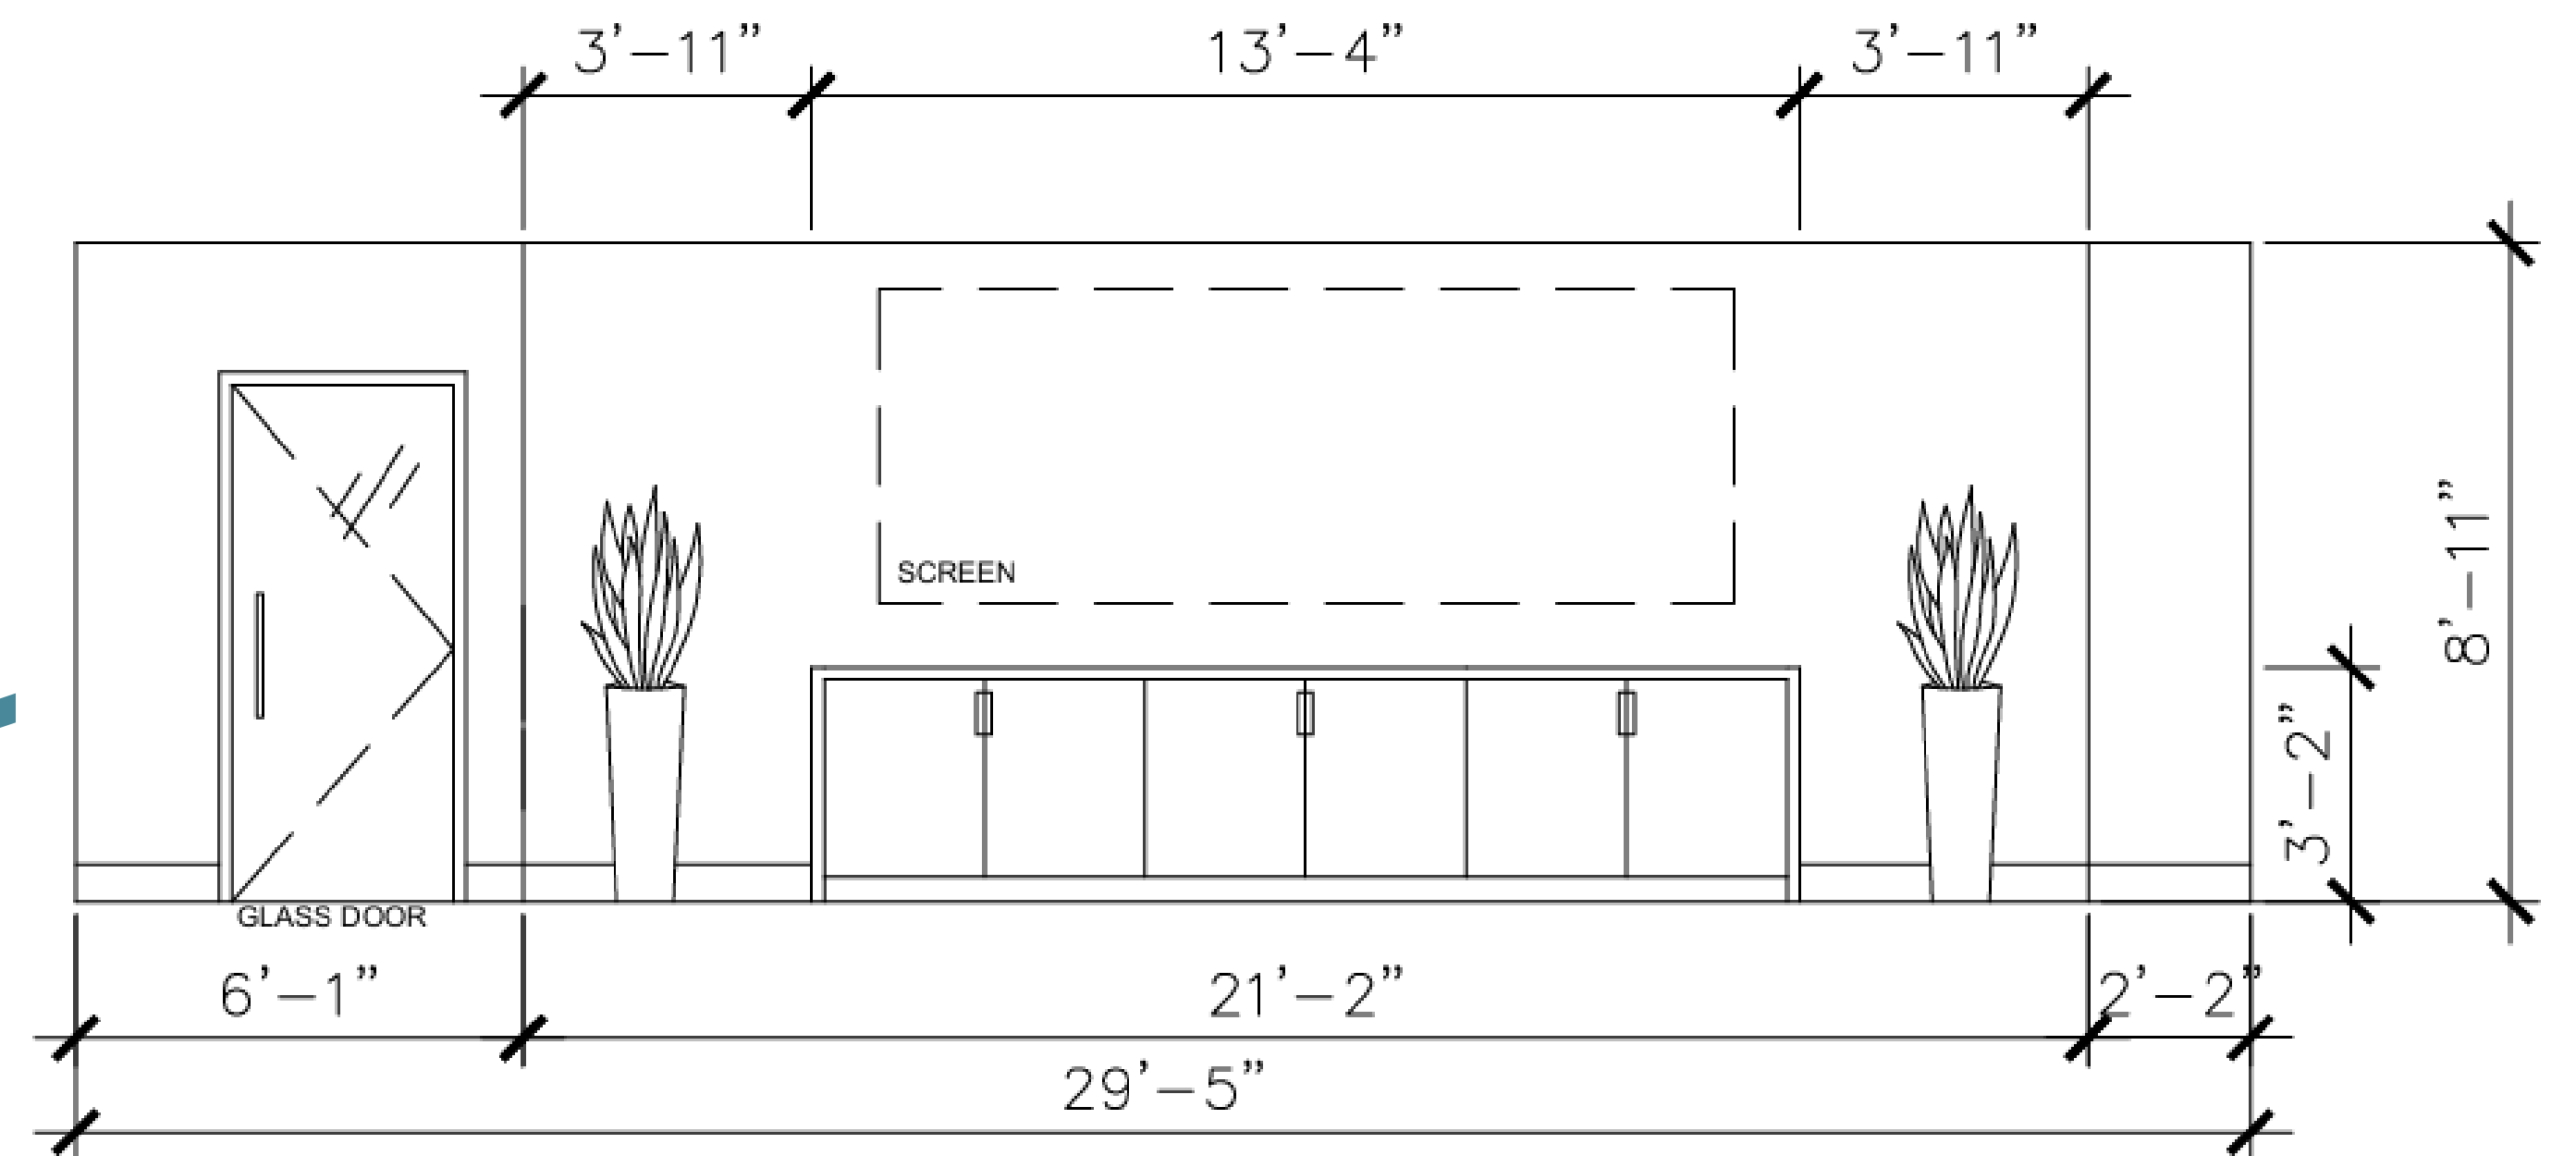

SIERRA CONFERENCE ROOM



SIERRA CONFERENCE ROOM

